


UNLV - STUDENT REC & WELLNESS CENTER


AC RECEPTACLE LEGEND

SYMBOL	DESCRIPTION
	ISO GROUND DUPLEX WALL MOUNTED
	ISO GROUND QUADPLEX WALL MOUNTED
	ISO GROUND 208V L6-20R WALL MOUNTED
	xxx AMP TPN PIN & SLEEVE
	ISO GROUND DUPLEX FLOOR OR CEILING
	ISO GROUND 208V L6-20R FLOOR OR CEILING
	ISO GROUND 120V L5-20R CEILING
	3-PHASE L21-30R FLOOR OR CEILING
	208V L6-20R FLOOR OR CEILING
	120/208V COMPANY SWITCH AS SHOWN


CONDUIT LABEL KEY

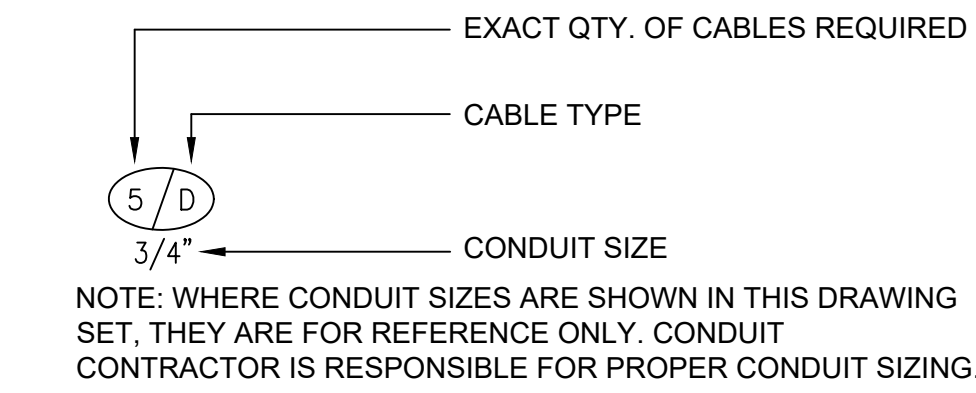


TYPICAL CONDUIT END LABELING

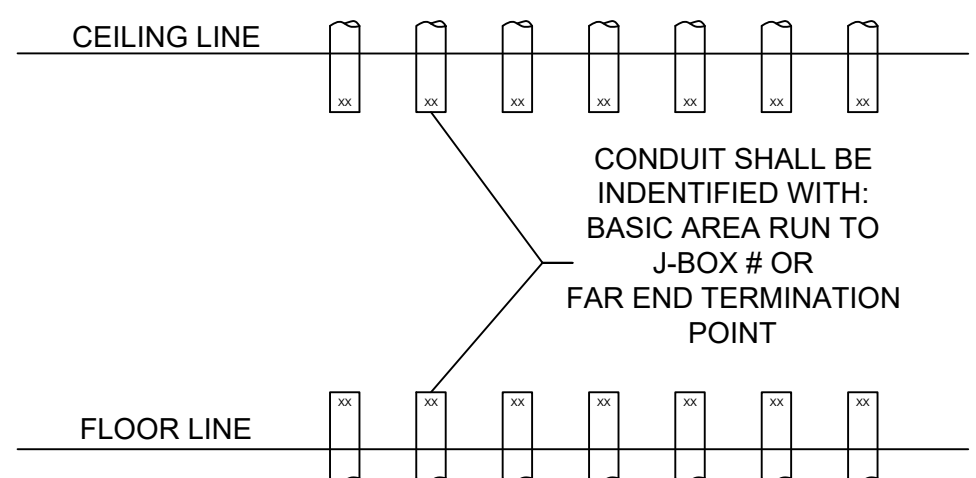


TYPICAL CABLE LABELING

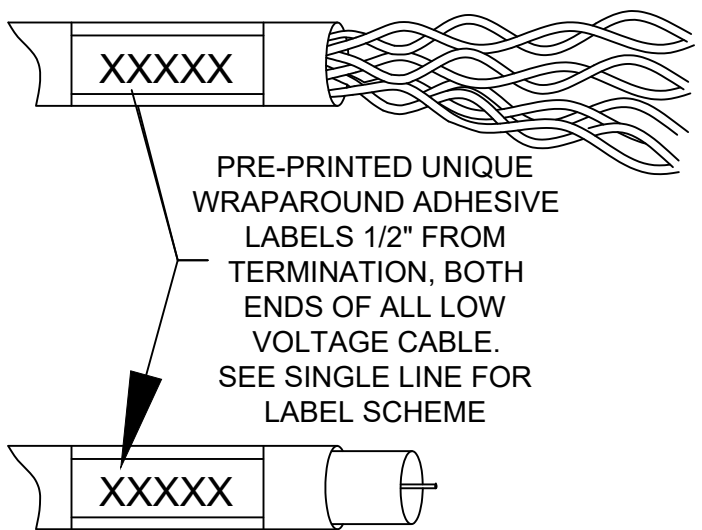

MAX STUB SEPARATION FROM WALL

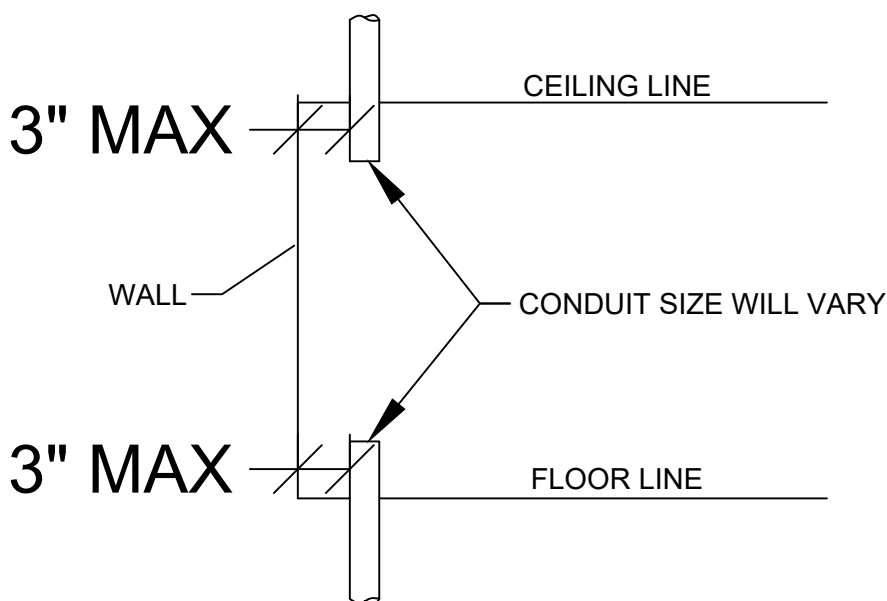

DRAWING SYMBOLS

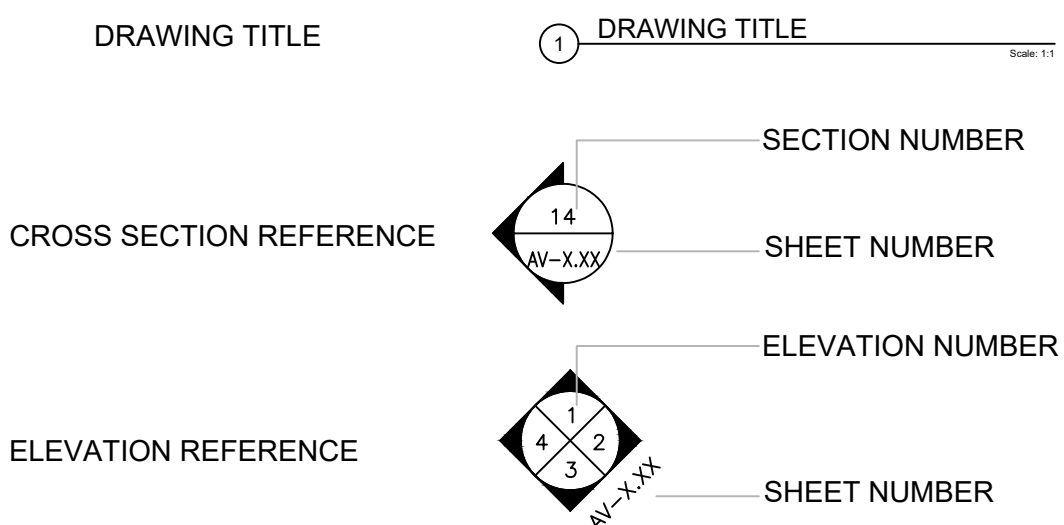

AV SYMBOL LEGEND

SYMBOL	DESCRIPTION	MANUFACTURER	PART NUMBER	BACK BOX	COVER/LIFT	MOUNTING HEIGHTS
	WALL PLATE TYPE 1 (XLR CONNECTION) EXIST.	CUSTOM PANEL	-	-	-	-
	WALL PLATE TYPE 2 (DM TRANSMITTER)	CRESTRON	DM-TX-200-C-2G	2-GANG	-	-
	5" TOUCH PANEL COLOR NOTED ON SINGLE LINE	CRESTRON	TSW-560	3-GANG	-	AS SHOWN
	7" TOUCH PANEL COLOR NOTED ON SINGLE LINE	CRESTRON	TSW-760	3-GANG	-	AS SHOWN
	HD 16:10 PROJECTOR	HITACHI	CP-WU8451	4S WITH FLEX WHIP	CHIEF	FROM CEILING
	(EXISTING) IN-CEILING SPEAKER	LOWELL	810	EXISTING	-	AS SHOWN
	(EXISTING) IN-CEILING SPEAKER	LOWELL	810	EXISTING	-	AS SHOWN
	(EXISTING) IN-CEILING SPEAKER	LOWELL	12Q250	EXISTING	-	AS SHOWN
	(EXISTING) IN-CEILING SPEAKER	SOUNDTUBE	HPCF8	EXISTING	-	AS SHOWN
	(EXISTING) TWO-WAY SPEAKER	EAW	MK 2399	EXISTING	-	AS SHOWN
	(EXISTING) TWO-WAY SPEAKER	RENKUS-HEINZ	TRX-81/9W	EXISTING	-	AS SHOWN
	(EXISTING) TWO-WAY SPEAKER	RENKUS-HEINZ	TRX-121	EXISTING	-	AS SHOWN
	(EXISTING) TWO-WAY SPEAKER	RENKUS-HEINZ	TRX-61	EXISTING	-	AS SHOWN
	(EXISTING) DUAL 12" SUBWOOFER	RENKUS-HEINZ	PNX212-SUB	EXISTING	-	AS SHOWN
	(EXISTING) IN-CEILING SPEAKER	LOWELL	12Q250	EXISTING	-	AS SHOWN
	(EXISTING) SPEAKER	JBL	AM SERIES	EXISTING	-	AS SHOWN
	(NEW) IN-CEILING SPEAKER	JBL	CONTROL 26CT	USE EXISTING CABLING	-	AS SHOWN

CABLE SCHEDULE

CABLE TYPE	DESCRIPTION	MANUFACTURER	MODEL #	NOMINAL O.D. (IN.)
A	24 AWG SHIELDED DIGITAL AUDIO CABLE/DMX CABLE	BELDEN OR EQUIV.	1800B	0.177
B	RG-8/U 50 OHM COAX	BELDEN OR EQUIV.	9913	0.405
C	1 PAIR, 18 AWG SHIELDED AUDIO CABLE FOR INTERCOM	BELDEN OR EQUIV.	8760	0.222
D	CAT6A SHIELDED	BELDEN OR EQUIV.	10GX63F	0.295
E	22 AWG (x2) STRANDED COPPER & 18 AWG (x2) STRANDED COPPER - CRESNET CABLE	CRESTRON	CRESNET-NP	0.250
F	12 STRAND SINGLE MODE FIBER	BELDEN OR EQUIV.	B9W042	0.220
P	4-16 STRANDED COPPER	BELDEN OR EQUIV.	5202FE	0.214
V	RG6 HD 3GHZ CABLE	BELDEN OR EQUIV.	1694A	0.248
S	12 AWG SPEAKER CABLE PLENUM	BELDEN OR EQUIV.	6000UE	0.252
H	HYBRID HD BROADCAST CAMERA CABLE	BELDEN OR EQUIV.	7804	0.362
L	CONTROL CABLE	BELDEN OR EQUIV.	3105A	0.281
M	20 AWG TWISTED PAIR SPEAKER NETWORK CABLE	BELDEN OR EQUIV.	8205	0.180
Z	3 PAIR 22 AWG CABLE	BELDEN OR EQUIV.	8777	0.273

GENERAL NOTE:

1.	SIGNAL LEVEL CLASSES MUST NEVER BE INTERMIXED WITHIN A GIVEN CONDUIT.
2.	CONDUIT MAY ONLY BE IN CLOSE PROXIMITY IF IT CROSSES AT A NINETY DEGREE ANGLE.
3.	AUDIO CONDUIT NEAR CONDUIT WITH HIGH CURRENT CIRCUITS REQUIRES GREATER SEPARATION THAN LISTED BELOW.
4.	AUDIO CONDUIT IN LONG PARALLEL RUNS WITH ANY CONDUIT CLASSES LISTED BELOW REQUIRES GREATER SEPARATION THAN LISTED BELOW.

MINIMUM SEPARATION BETWEEN A/V SIGNAL CONDUITS

	SIGNAL LEVEL A	SIGNAL LEVEL B	SIGNAL LEVEL C	SIGNAL LEVEL D	SIGNAL LEVEL E
SIGNAL LEVEL A MICROPHONE	-	6" [150]	12" [300]	12" [300]	6" [150]
SIGNAL LEVEL B LINE LEVEL	6" [150]	-	12" [300]	6" [150]	6" [150]
SIGNAL LEVEL C LOUDSPEAKER	12" [300]	12" [300]	-	6" [150]	6" [150]
SIGNAL LEVEL D DATA AND VIDEO	12" [300]	6" [150]	6" [150]	-	6" [150]
SIGNAL LEVEL E FIBER OPTIC	6" [150]	6" [150]	6" [150]	6" [150]	-

MINIMUM SEPARATION BETWEEN A/V CONDUITS AND POWER CONDUITS

AUDIO/VIDEO CONDUIT TYPE	POWER CONDUIT TYPE	< 60 AMPS	60 AMPS	120 AMPS	240 AMPS	400 AMPS
EMT	EMT	24" [600]	36" [915]	48" [1220]	NO	NO
EMT	RIGID	4" [100]	8" [200]	12" [300]	24" [600]	48" [1220]
RIGID	RIGID	1" [25]	2" [50]	4" [100]	8" [200]	16" [400]

MINIMUM SEPARATION BETWEEN A/V EQUIPMENT AND POWER CONDUITS

	< 60 AMPS	60 AMPS	120 AMPS	240 AMPS	400 AMPS
EMT - CONTROL ROOM	OK	12" [300]	30" [760]	60" [1520]	120" [3050]
RIGID - CONTROL ROOM	OK	OK	OK	24" [600]	60" [1520]
EMT - HOUSE MIX/PULL PATH	OK	24" [600]	48" [1220]	96" [2440]	192" [4875]
RIGID - HOUSE MIX/PULL PATH	OK	6" [150]	12" [300]	24" [600]	48" [1220]
EMT - PLATFORM, STAGE, PIT	OK	24" [600]	48" [1220]	NO	NO
RIGID - PLATFORM, STAGE, PIT	OK	OK	12" [300]	24" [600]	48" [1220]
EMT - EQUIPMENT ROOMS	OK	12" [300]	30" [760]	60" [1520]	120" [3050]
RIGID - EQUIPMENT ROOMS	OK	OK	OK	24" [600]	48" [1220]

COMMON ABBR(S):

A	AUDIO	-	-
A.F.F	ABOVE FINISHED FLOOR	-	-
AUX	AUXILIARY	-	-
AV	AUDIO/VIDEO	-	-
C	CONTROL	-	-
CAB	CABLE	-	-
CATV	CABLE TELEVISION	-	-
D	DATA	-	-
IR	INFRARED	-	-
L	LINE LEVEL	-	-
LED	LIGHT-EMITTING DIODE	-	-
M	MICROPHONE	-	-
MM	MULTIMODE FIBER OPTIC	-	-
PB	PATCH BAY	-	-
S	SPEAKER	-	-
SM	SINGLEMODE FIBER OPTIC	-	-
SPK	SPEAKER	-	-
U.N.O.	UNLESS NOTED OTHERWISE	-	-
V	VIDEO	-	-

JOB ABBR(S):

SHEET LIST

SHEET NUMBER	SHEET TITLE
AV0.00	LEGEND
AV0.01	WIRING DETAILS
AV1.01A	AV FLOOR PLAN LEVEL 1 AREA A
AV1.01B	AV FLOOR PLAN LEVEL 1 AREA B
AV1.02B	AV FLOOR PLAN LEVEL 2 AREA B
AV1.03A	AV FLOOR PLAN LEVEL 3 AREA A
AV1.03B	AV FLOOR PLAN LEVEL 3 AREA B
AV2.01A	AV RCP LEVEL 1 AREA A
AV2.01B	AV RCP LEVEL 1 AREA B

AV2.02A	AV RCP LEVEL 2 AREA A
AV2.02B	AV RCP LEVEL 2 AREA B
AV2.03A	AV RCP LEVEL 3 AREA A
AV2.03B	AV RCP LEVEL 3 AREA B
AV2.04A	AV RCP LEVEL 4 AREA A
AV8.01	AV SINGLE LINES
AV8.02	AV SINGLE LINES
AV8.03	AV SINGLE LINES
AV8.04	AV SINGLE LINES
AV8.05	AV SINGLE LINES
AV9.01	AV RACK ELEVATIONS

UNLV SRWC
4505 MARYLAND PARKWAY
LAS VEGAS, NV

LEGEND


COHERENT DESIGN
aesthetically consistent technology systems
3471 W Ogden Rd, Ste 200 Las Vegas, NV

THIS DRAWING IS THE EXCLUSIVE PROPERTY OF COHERENT DESIGN, Inc. THE REPRODUCTION OF ANY PART WITHOUT PRIOR WRITTEN CONSENT FROM COHERENT DESIGN, Inc. IS PROHIBITED


Designed By: SG
Checked By: SG
Approved By: SG
Date: 3/17/2017
Scale: 1/8" = 1'-0"
Job No: 17-0000
Sheet: 00
Status: BID DOCS
AV0.00

REV	DATE	REASON FOR CHANGE
1		
2		


WIRING DETAILS

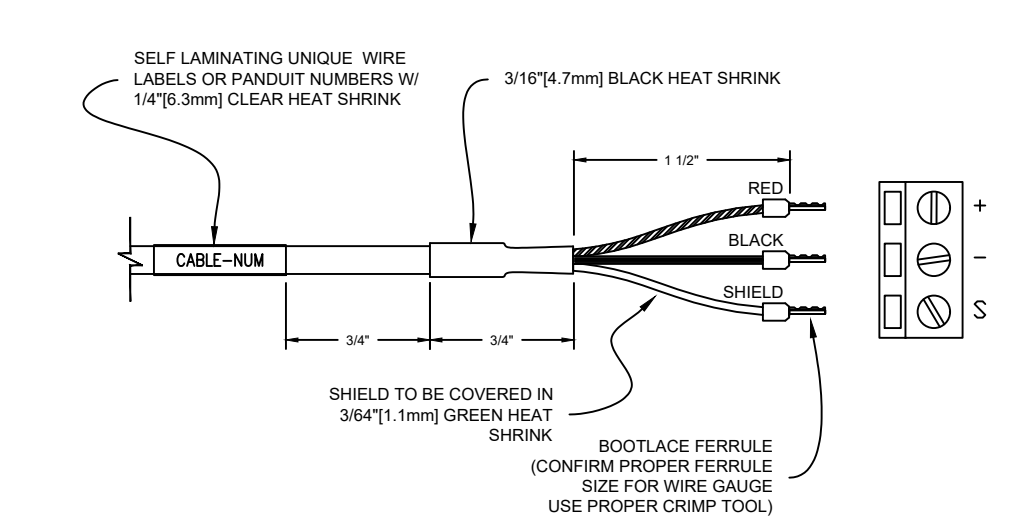


1 CONNECTION DETAIL
CAPTIVE SCREW

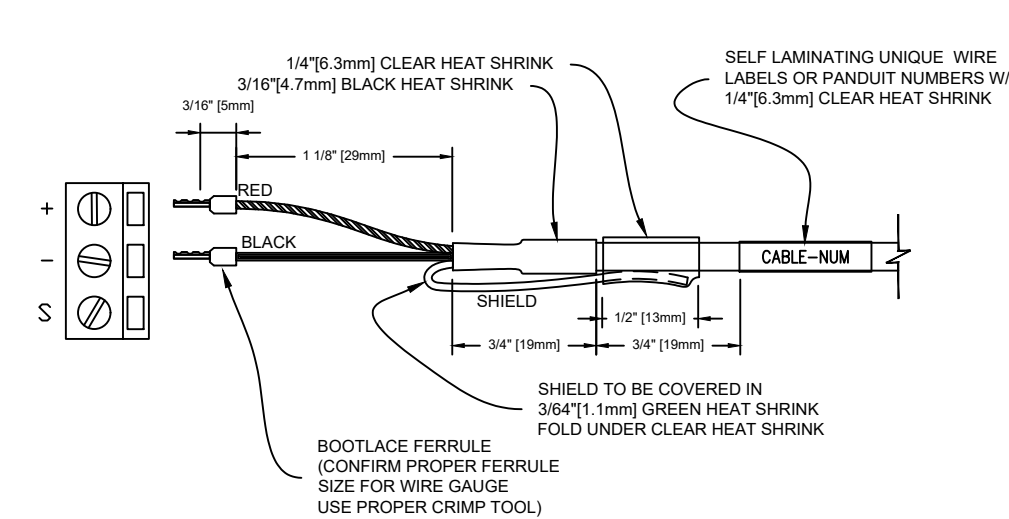


2 CONNECTION DETAIL
CAPTIVE SCREW NOT GROUND

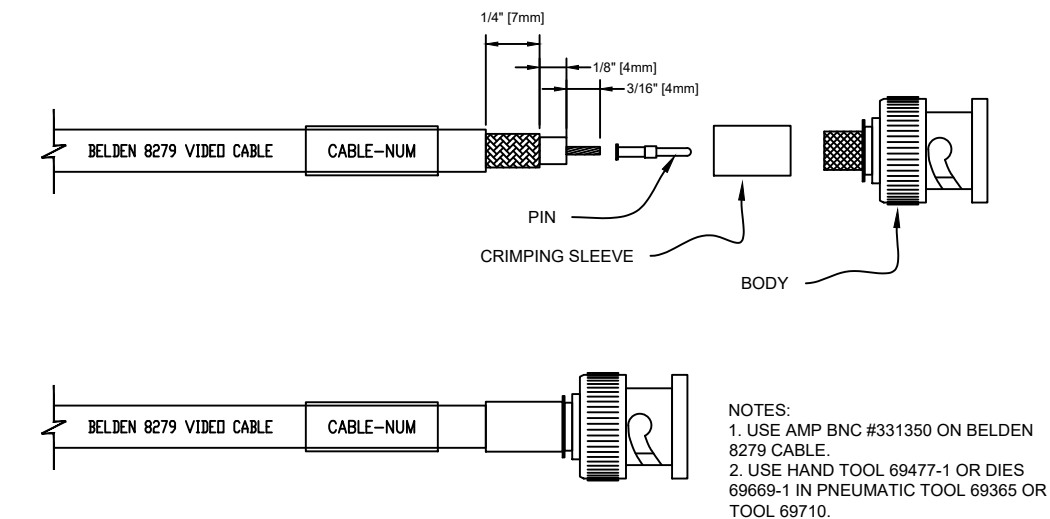


3 CONNECTION DETAIL
BELDEN 8279 COAXIAL CABLE

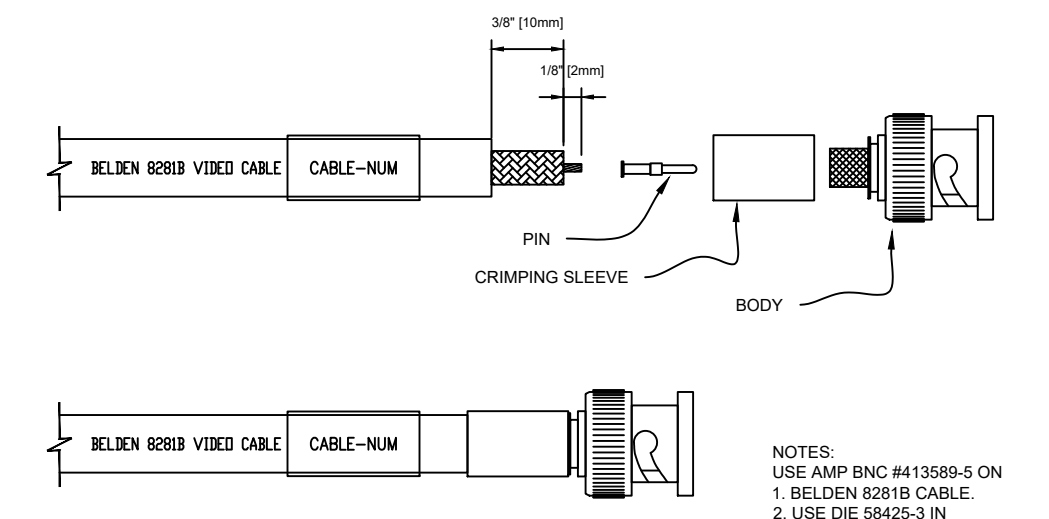


4 WIRING CONVENTIONS
BELDEN 8281B COAXIAL CABLE

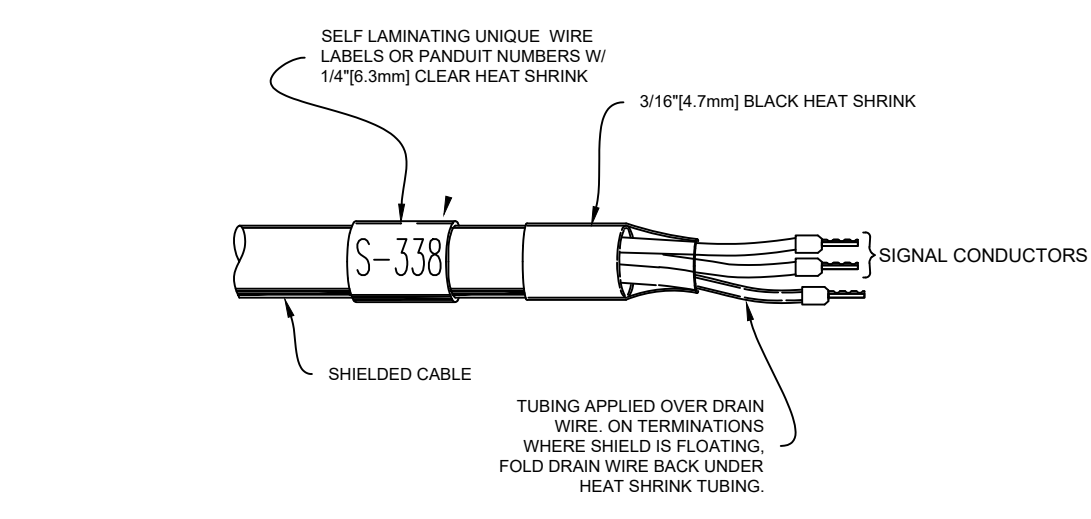


5 CABLE PREPARATION DETAIL
PROJECT TYPICAL

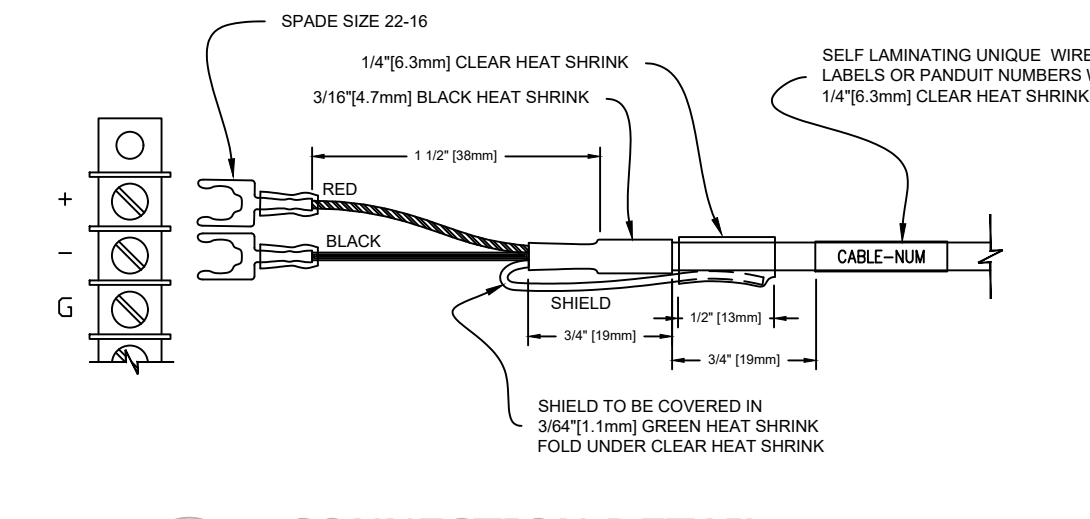


6 CONNECTION DETAIL
SPADE LUG NOT GROUND

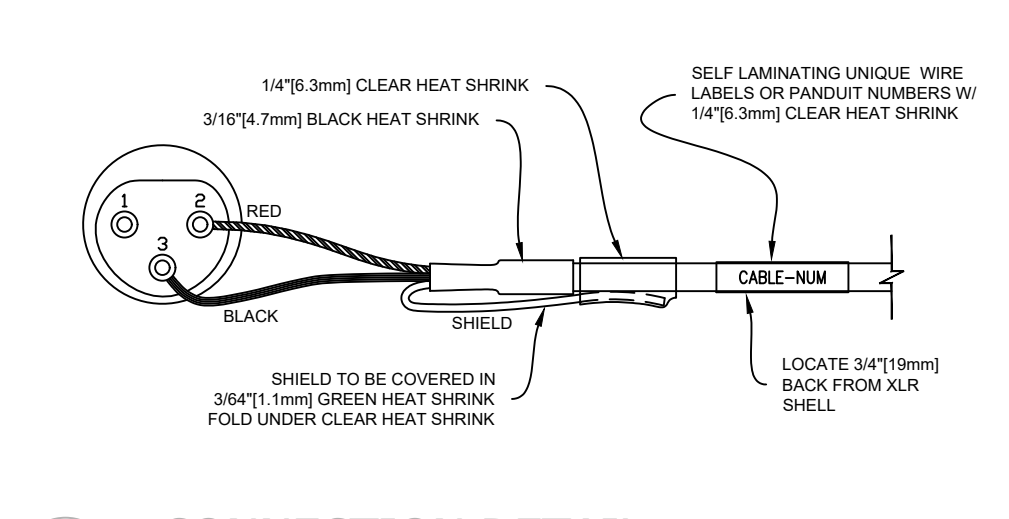


7 CONNECTION DETAIL
XLR FEMALE 3-PIN NOT GROUND

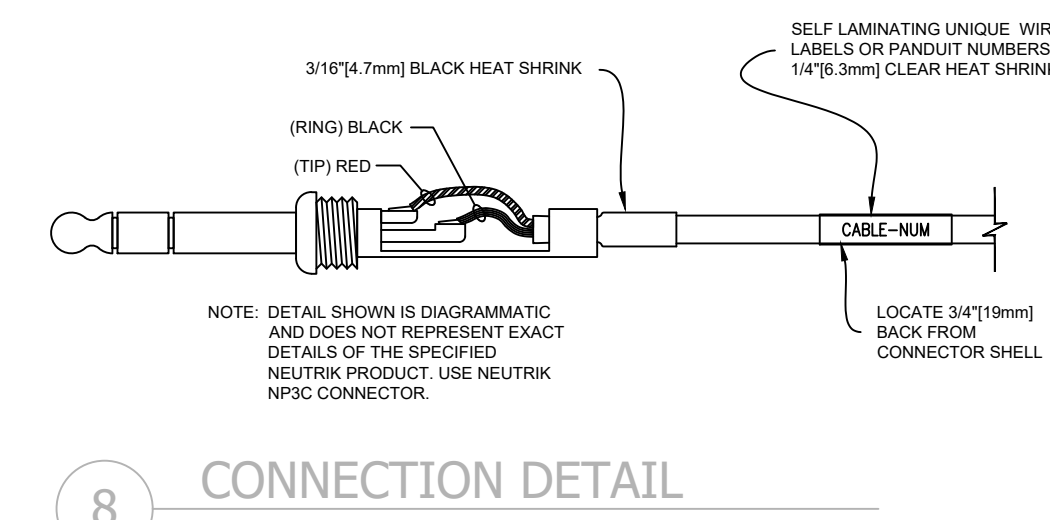


8 CONNECTION DETAIL
1/4\"/>

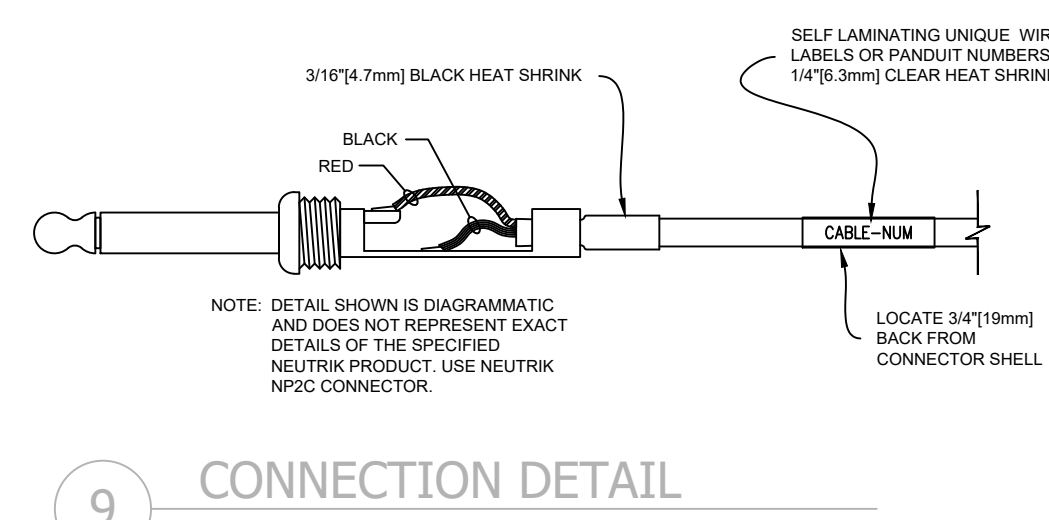


9 CONNECTION DETAIL
1/4\"/>

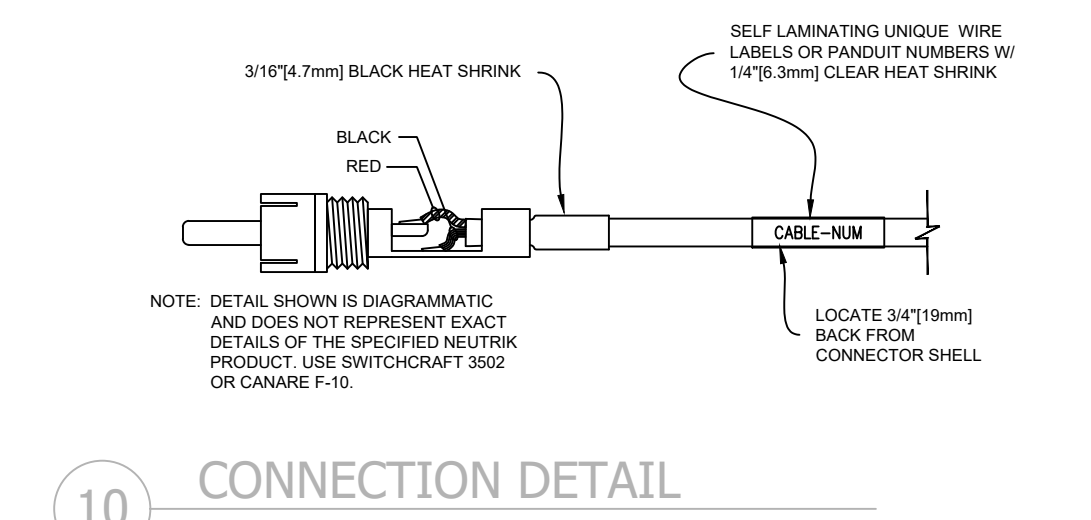


10 CONNECTION DETAIL
RCA MALE NOT GROUND

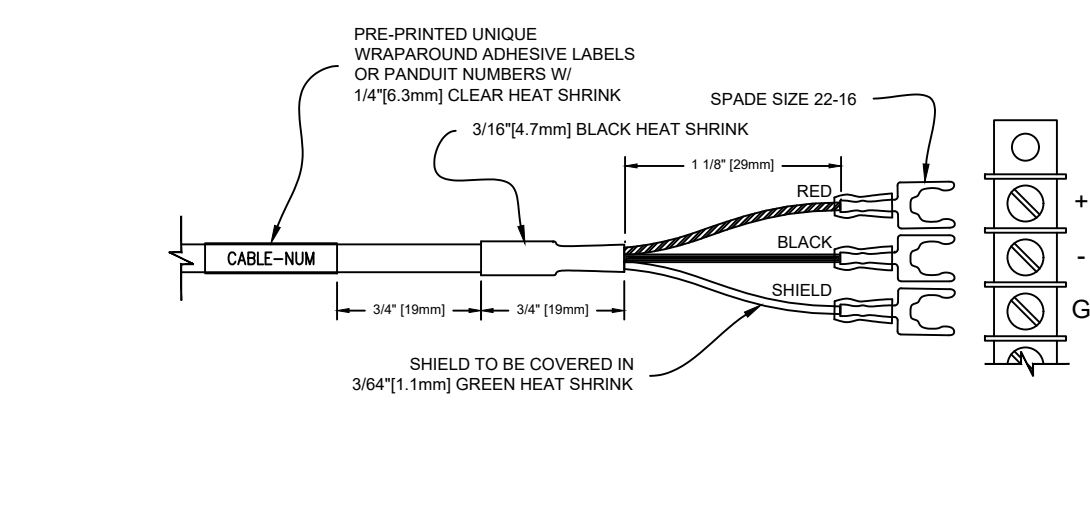


11 CONNECTION DETAIL
SPADE LUG

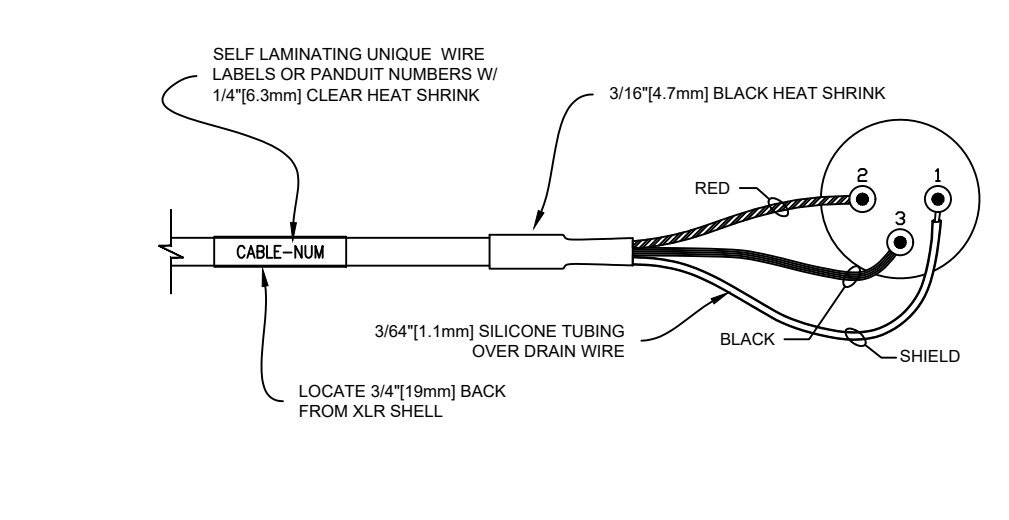


12 CONNECTION DETAIL
XLR FEMALE 3-PIN

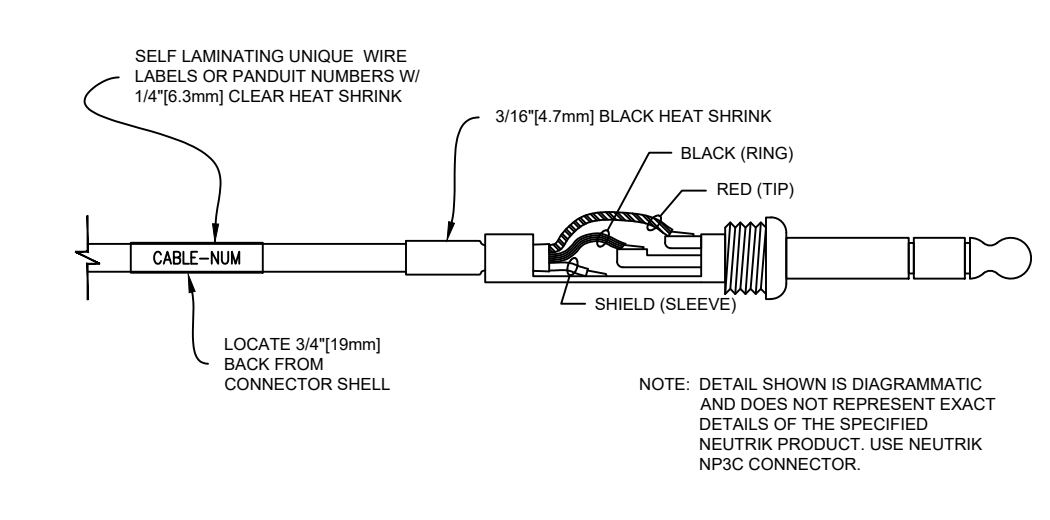


13 CONNECTION DETAIL
1/4\"/>

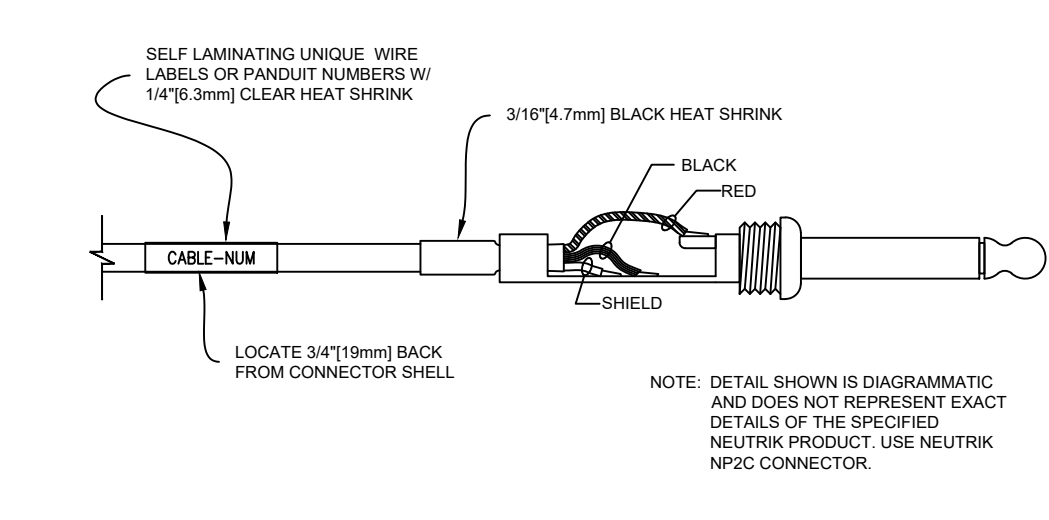


14 CONNECTION DETAIL
1/4\"/>

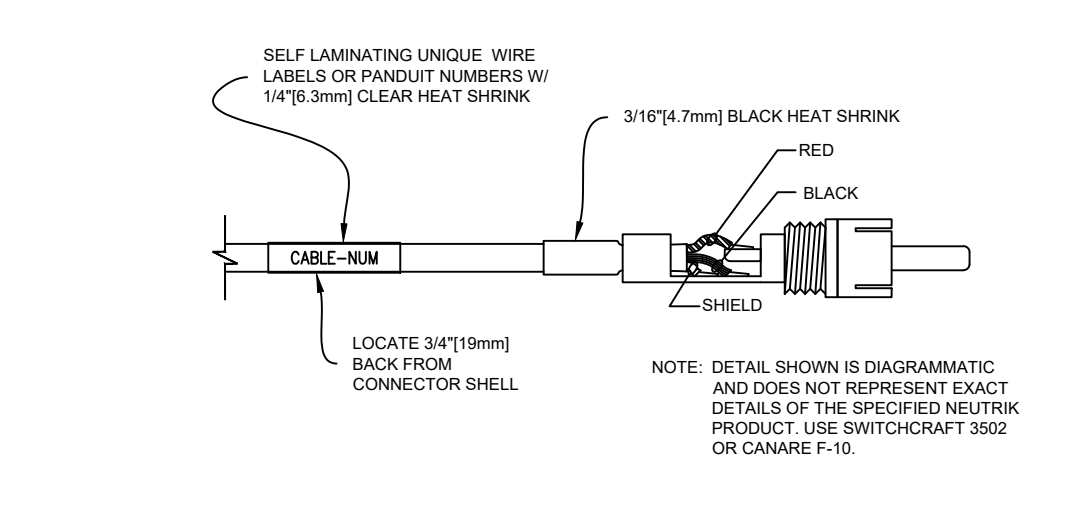


15 CONNECTION DETAIL
RCA MALE

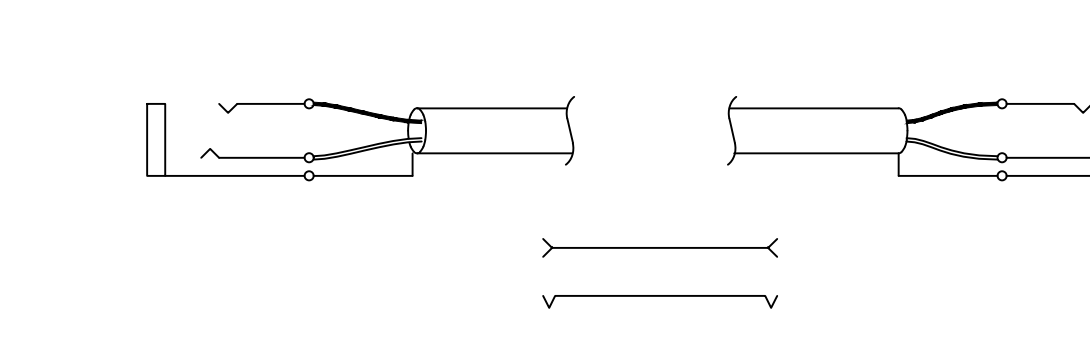


16 PATCHBAY DETAIL
TIE OR TRUNK LINE

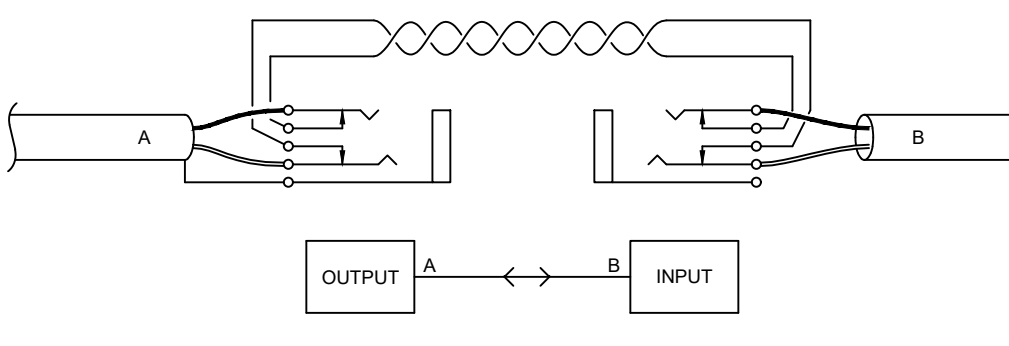


17 PATCHBAY DETAIL
FULL NORMAL

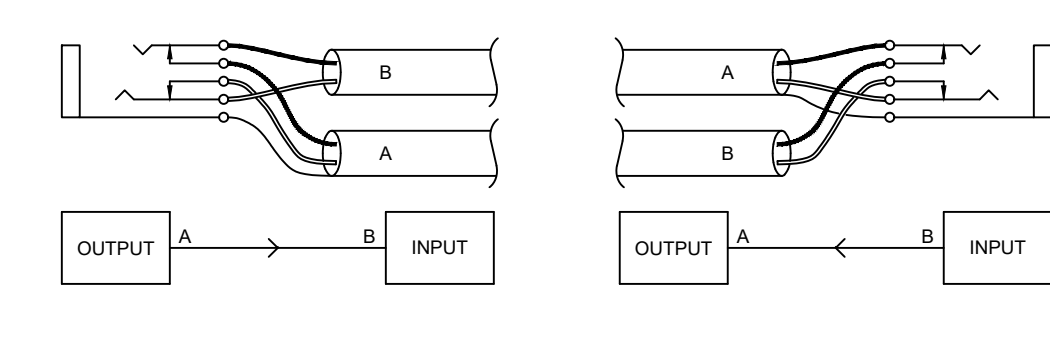


18 PATCHBAY DETAIL
HALF NORMAL/INPUT OR OUTPUT

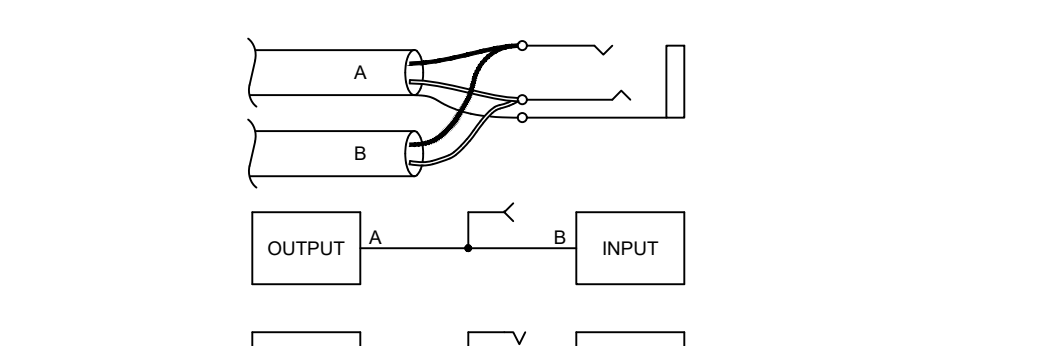


19 PATCHBAY DETAIL
LISTENING OR BRIDGING JACK

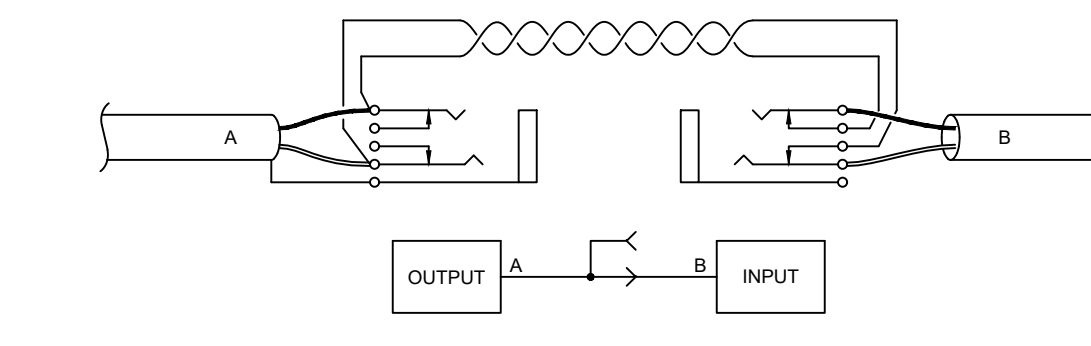


20 PATCHBAY DETAIL
LISTEN/HALF NORMAL

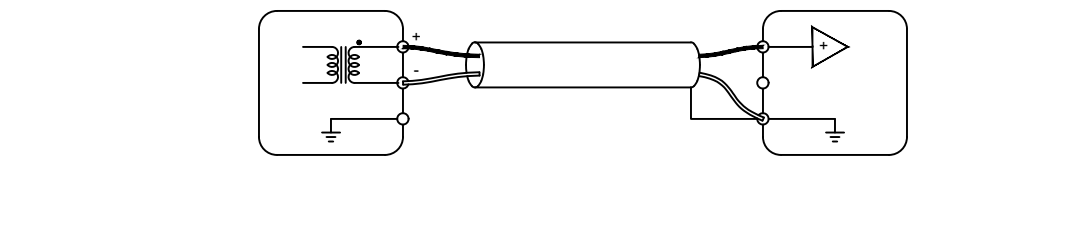


21 WIRING CONVENTIONS
TRANS. BAL. OUT TO UNBAL. INPUT

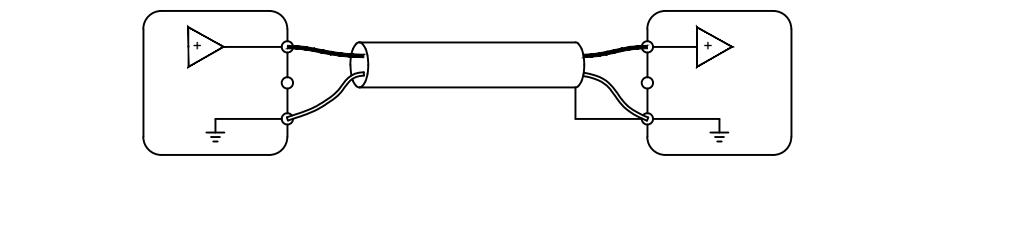


22 WIRING CONVENTIONS
UNBAL. OUT TO UNBALANCED INPUT

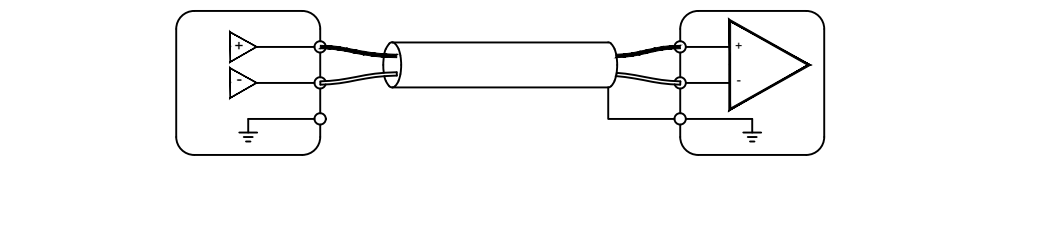


23 WIRING CONVENTIONS
ACTIVE BAL. OUT TO ACTIVE BALANCED INPUT

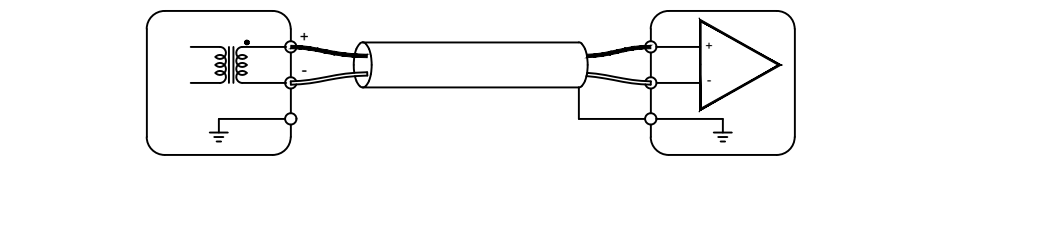


24 WIRING CONVENTIONS
TRANS. BAL. OUT TO ACTIVE BALANCED INPUT

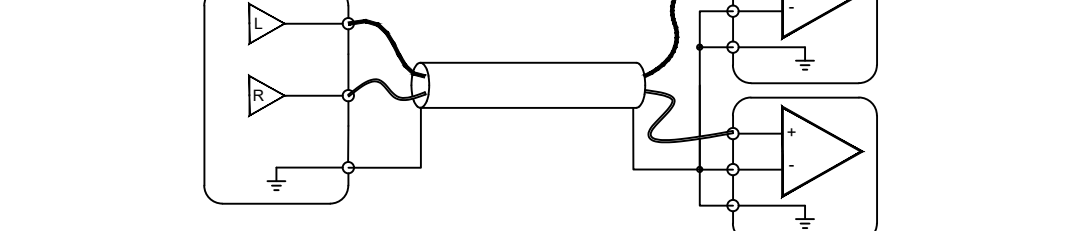


25 WIRING CONVENTIONS
UNBAL. STEREO OUT TO 2 ACTIVE BALANCED INPUT (POD)

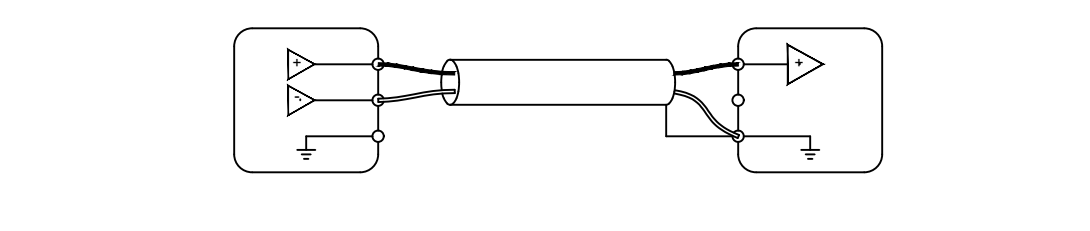


26 WIRING CONVENTIONS
ACTIVE BALANCED OUT TO UNBAL. INPUT

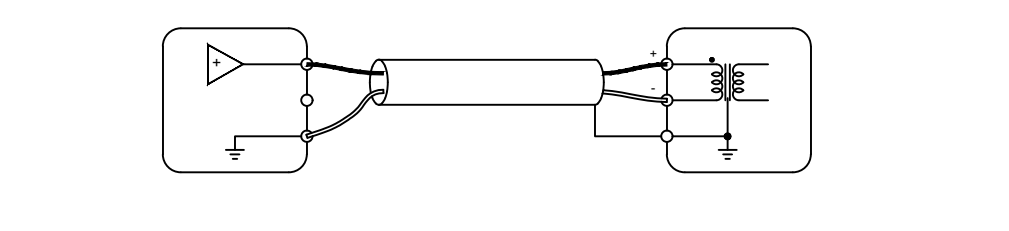


27 WIRING CONVENTIONS
UNBAL. OUT TO TRANS. BALANCED INPUT

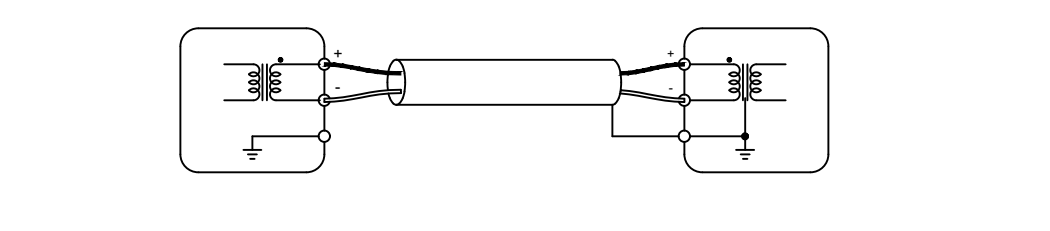

28 WIRING CONVENTIONS
TRANS. BAL. OUT TO TRANS. BALANCED INPUT

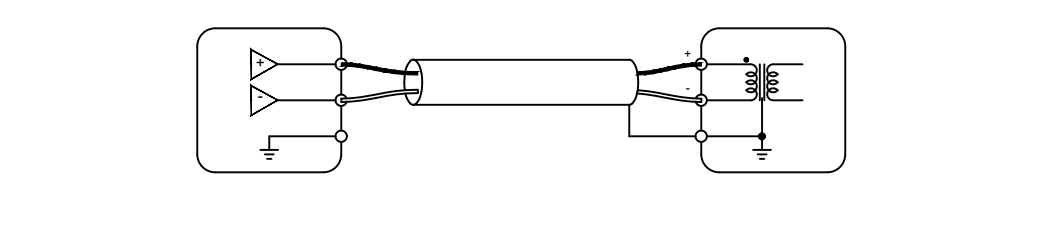

29 WIRING CONVENTIONS
ACTIVE BAL. OUT TO TRANS. BALANCED INPUT

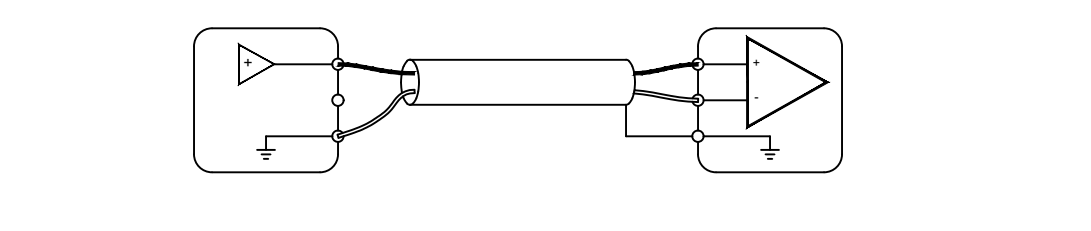

30 WIRING CONVENTIONS
UNBAL. OUT TO ACTIVE BALANCED INPUT



SEE SHEET AV1.01B FOR CONTINUATION

UNLV SRWC
4505 MARYLAND PARKWAY
LAS VEGAS, NV

REV	REASON CHANGED	DATE
1		
2		

REV	REASON CHANGED	DATE
1		
2		

AV FLOOR PLAN
LEVEL 1 AREA B


COHERENT DESIGN
aesthetically consistent technology systems
3471 W Ogden Rd. Ste. 200 Las Vegas, NV

THIS DRAWING IS THE EXCLUSIVE PROPERTY OF COHERENT DESIGN, Inc. THE REPRODUCTION OF ANY PART WITHOUT PRIOR WRITTEN CONSENT FROM COHERENT DESIGN, Inc. IS PROHIBITED.

Designed By:	SG	Drawn By:	SG
Checked By:	SG	Date:	3/17/2017
Approved By:	SG	Scale:	1/8" = 1' - 0"
CAD File:		Rev:	
Job No:		Sheet:	
Status:			

BD DOCS AV1.01B

Drawing Name: AV1.01B AV FLOOR PLAN LEVEL 1 AREA B.dwg Last Updated: February 22, 2017 - 3:58pm

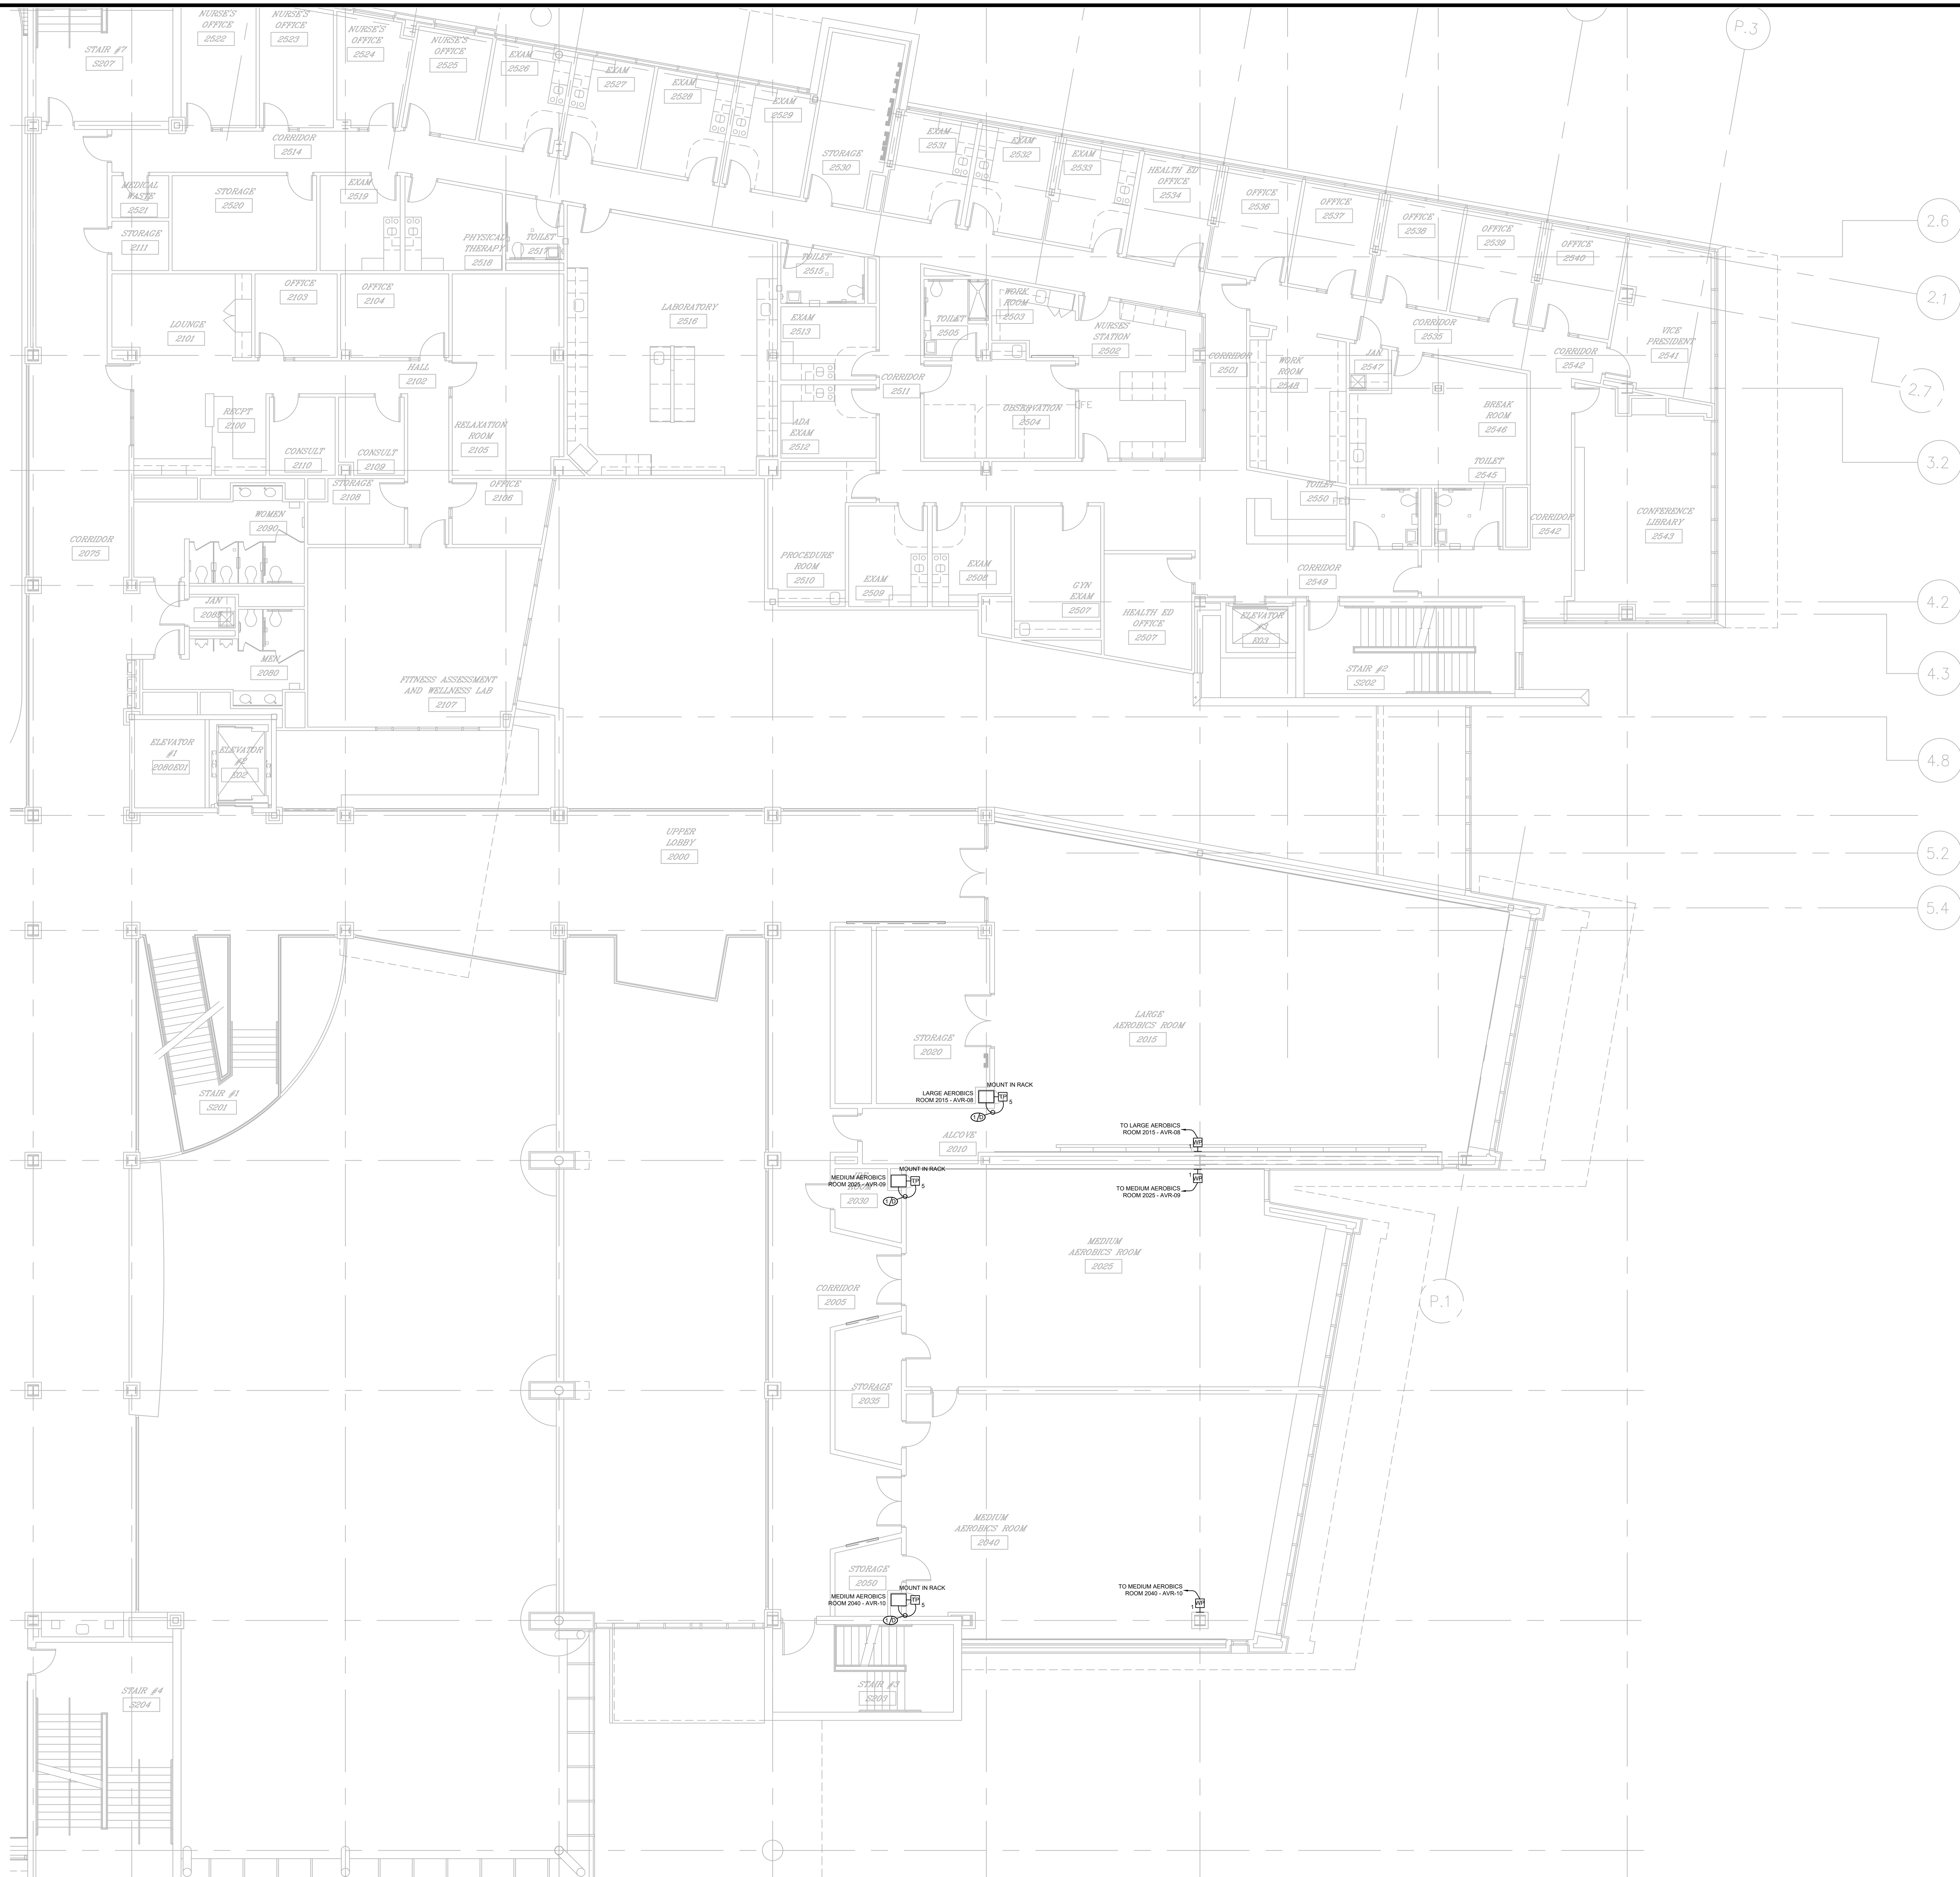

UNLV SRWC
4505 MARYLAND PARKWAY
LAS VEGAS, NV

REV	REASON CHANGED	DATE
1		
2		

REV	REASON CHANGED	DATE
1		
2		

AV FLOOR PLAN
LEVEL 2 AREA B


COHERENT DESIGN
aesthetically consistent technology systems
3471 W Oquirrh Rd. Ste. 200 Las Vegas, NV

THIS DRAWING IS THE EXCLUSIVE PROPERTY OF COHERENT DESIGN, Inc. THE REPRODUCTION OF ANY PART WITHOUT PRIOR WRITTEN CONSENT FROM COHERENT DESIGN, Inc. IS PROHIBITED.

Designed By:	SG	Drawn By:	SG
Checked By:	SG	Date:	3/17/2017
Approved By:	SG	Scale:	1/8" = 1' - 0"
CAD File:	(encl)	SG	Rev: 001
Job No:		Sheet:	
Station:		BD	DOCS

AV1.02B

SEE SHEET AV2.01A FOR CONTINUATION

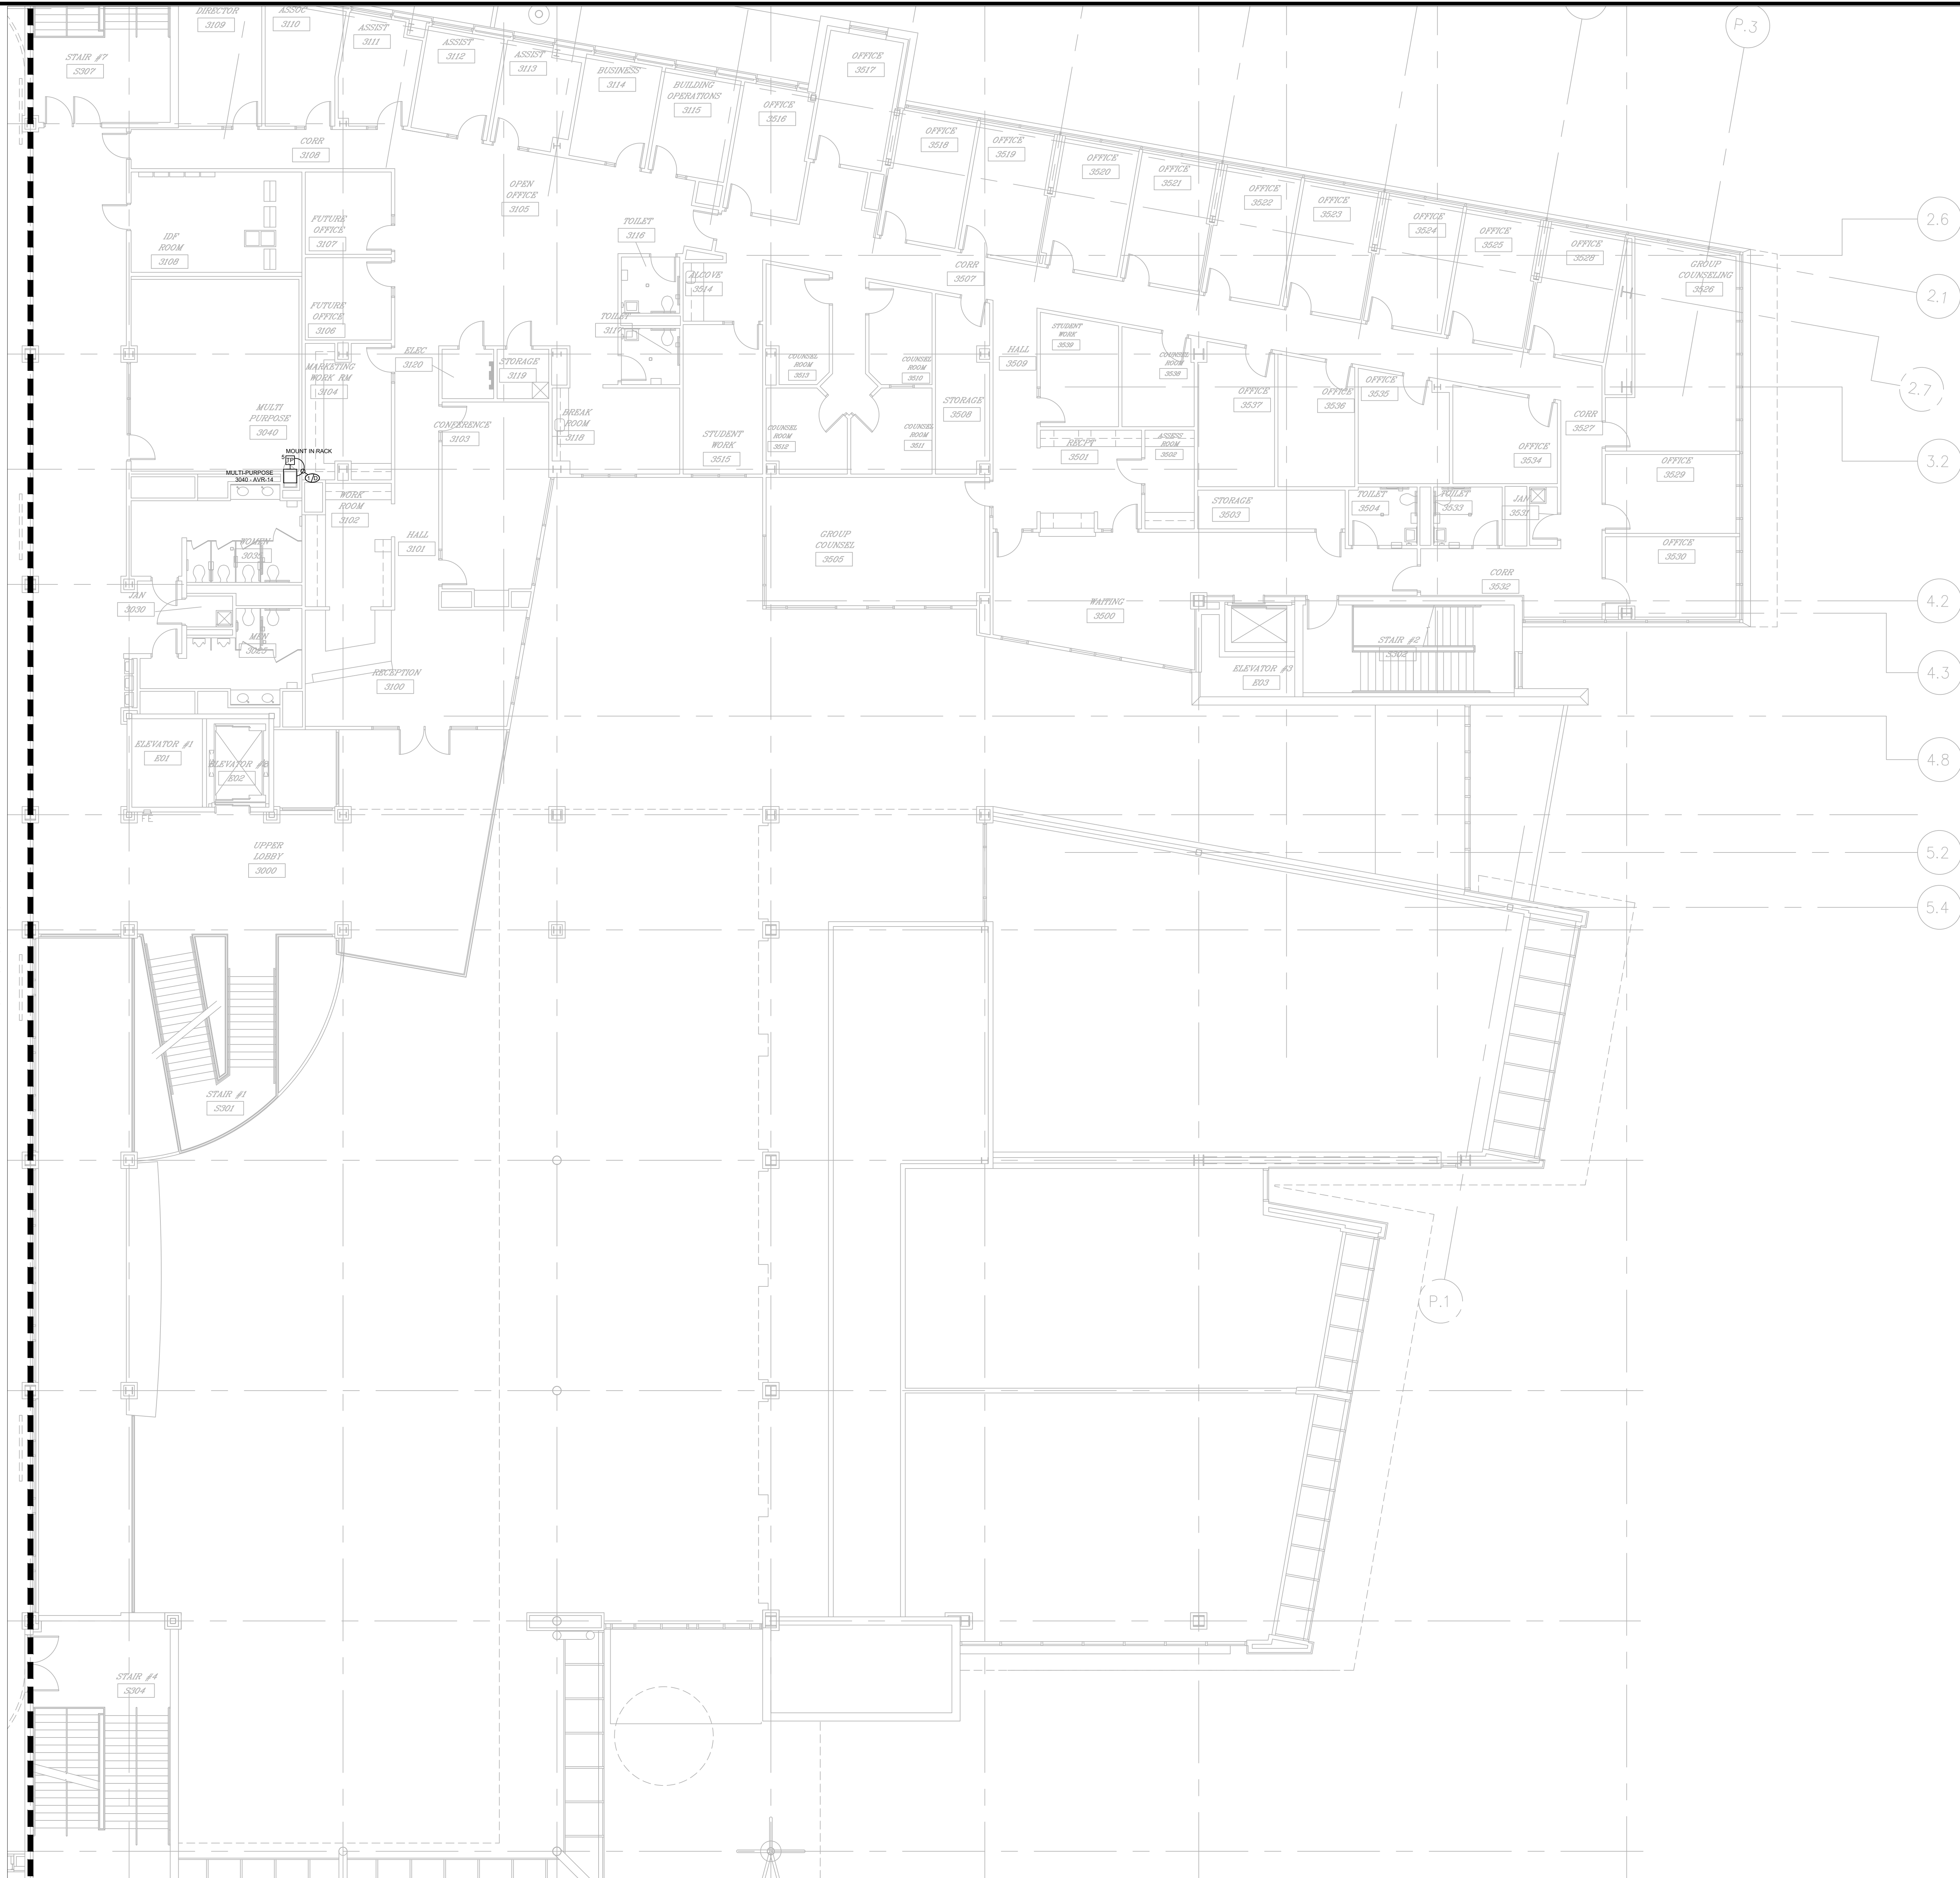

UNLV SRWC
4505 MARYLAND PARKWAY
LAS VEGAS, NV

REV	REASON CHANGED	DATE
1		
2		

AV FLOOR PLAN
LEVEL 3 AREA B

COHERENT DESIGN
aesthetically consistent technology systems
3471 W Ogden Rd. Ste. 200 Las Vegas, NV


THIS DRAWING IS THE EXCLUSIVE PROPERTY OF COHERENT DESIGN, Inc. THE REPRODUCTION OF ANY PART WITHOUT PRIOR WRITTEN CONSENT FROM COHERENT DESIGN, Inc. IS PROHIBITED

Designed By: SG
Checked By: SG
Approved By: SG
CAD File: (encl)
Job No: -
Station: BID DOCS

Drawn By: SG
Date: 3/17/2017
Scale: 1/8" = 1' - 0"
Rev Station:
Sheet:
AV1.03B



THIS DRAWING IS THE EXCLUSIVE PROPERTY OF COHERENT DESIGN, Inc. THE REPRODUCTION OF ANY PART WITHOUT PRIOR WRITTEN CONSENT FROM COHERENT DESIGN, Inc. IS PROHIBITED	
Designed By:	Drawn By:
Checked By:	Date:
Approved By:	Scale:
CAD File: (.dwg):	Work Station:
Job No:	Sheet:
Status:	
BID DOCS	AV2.01A

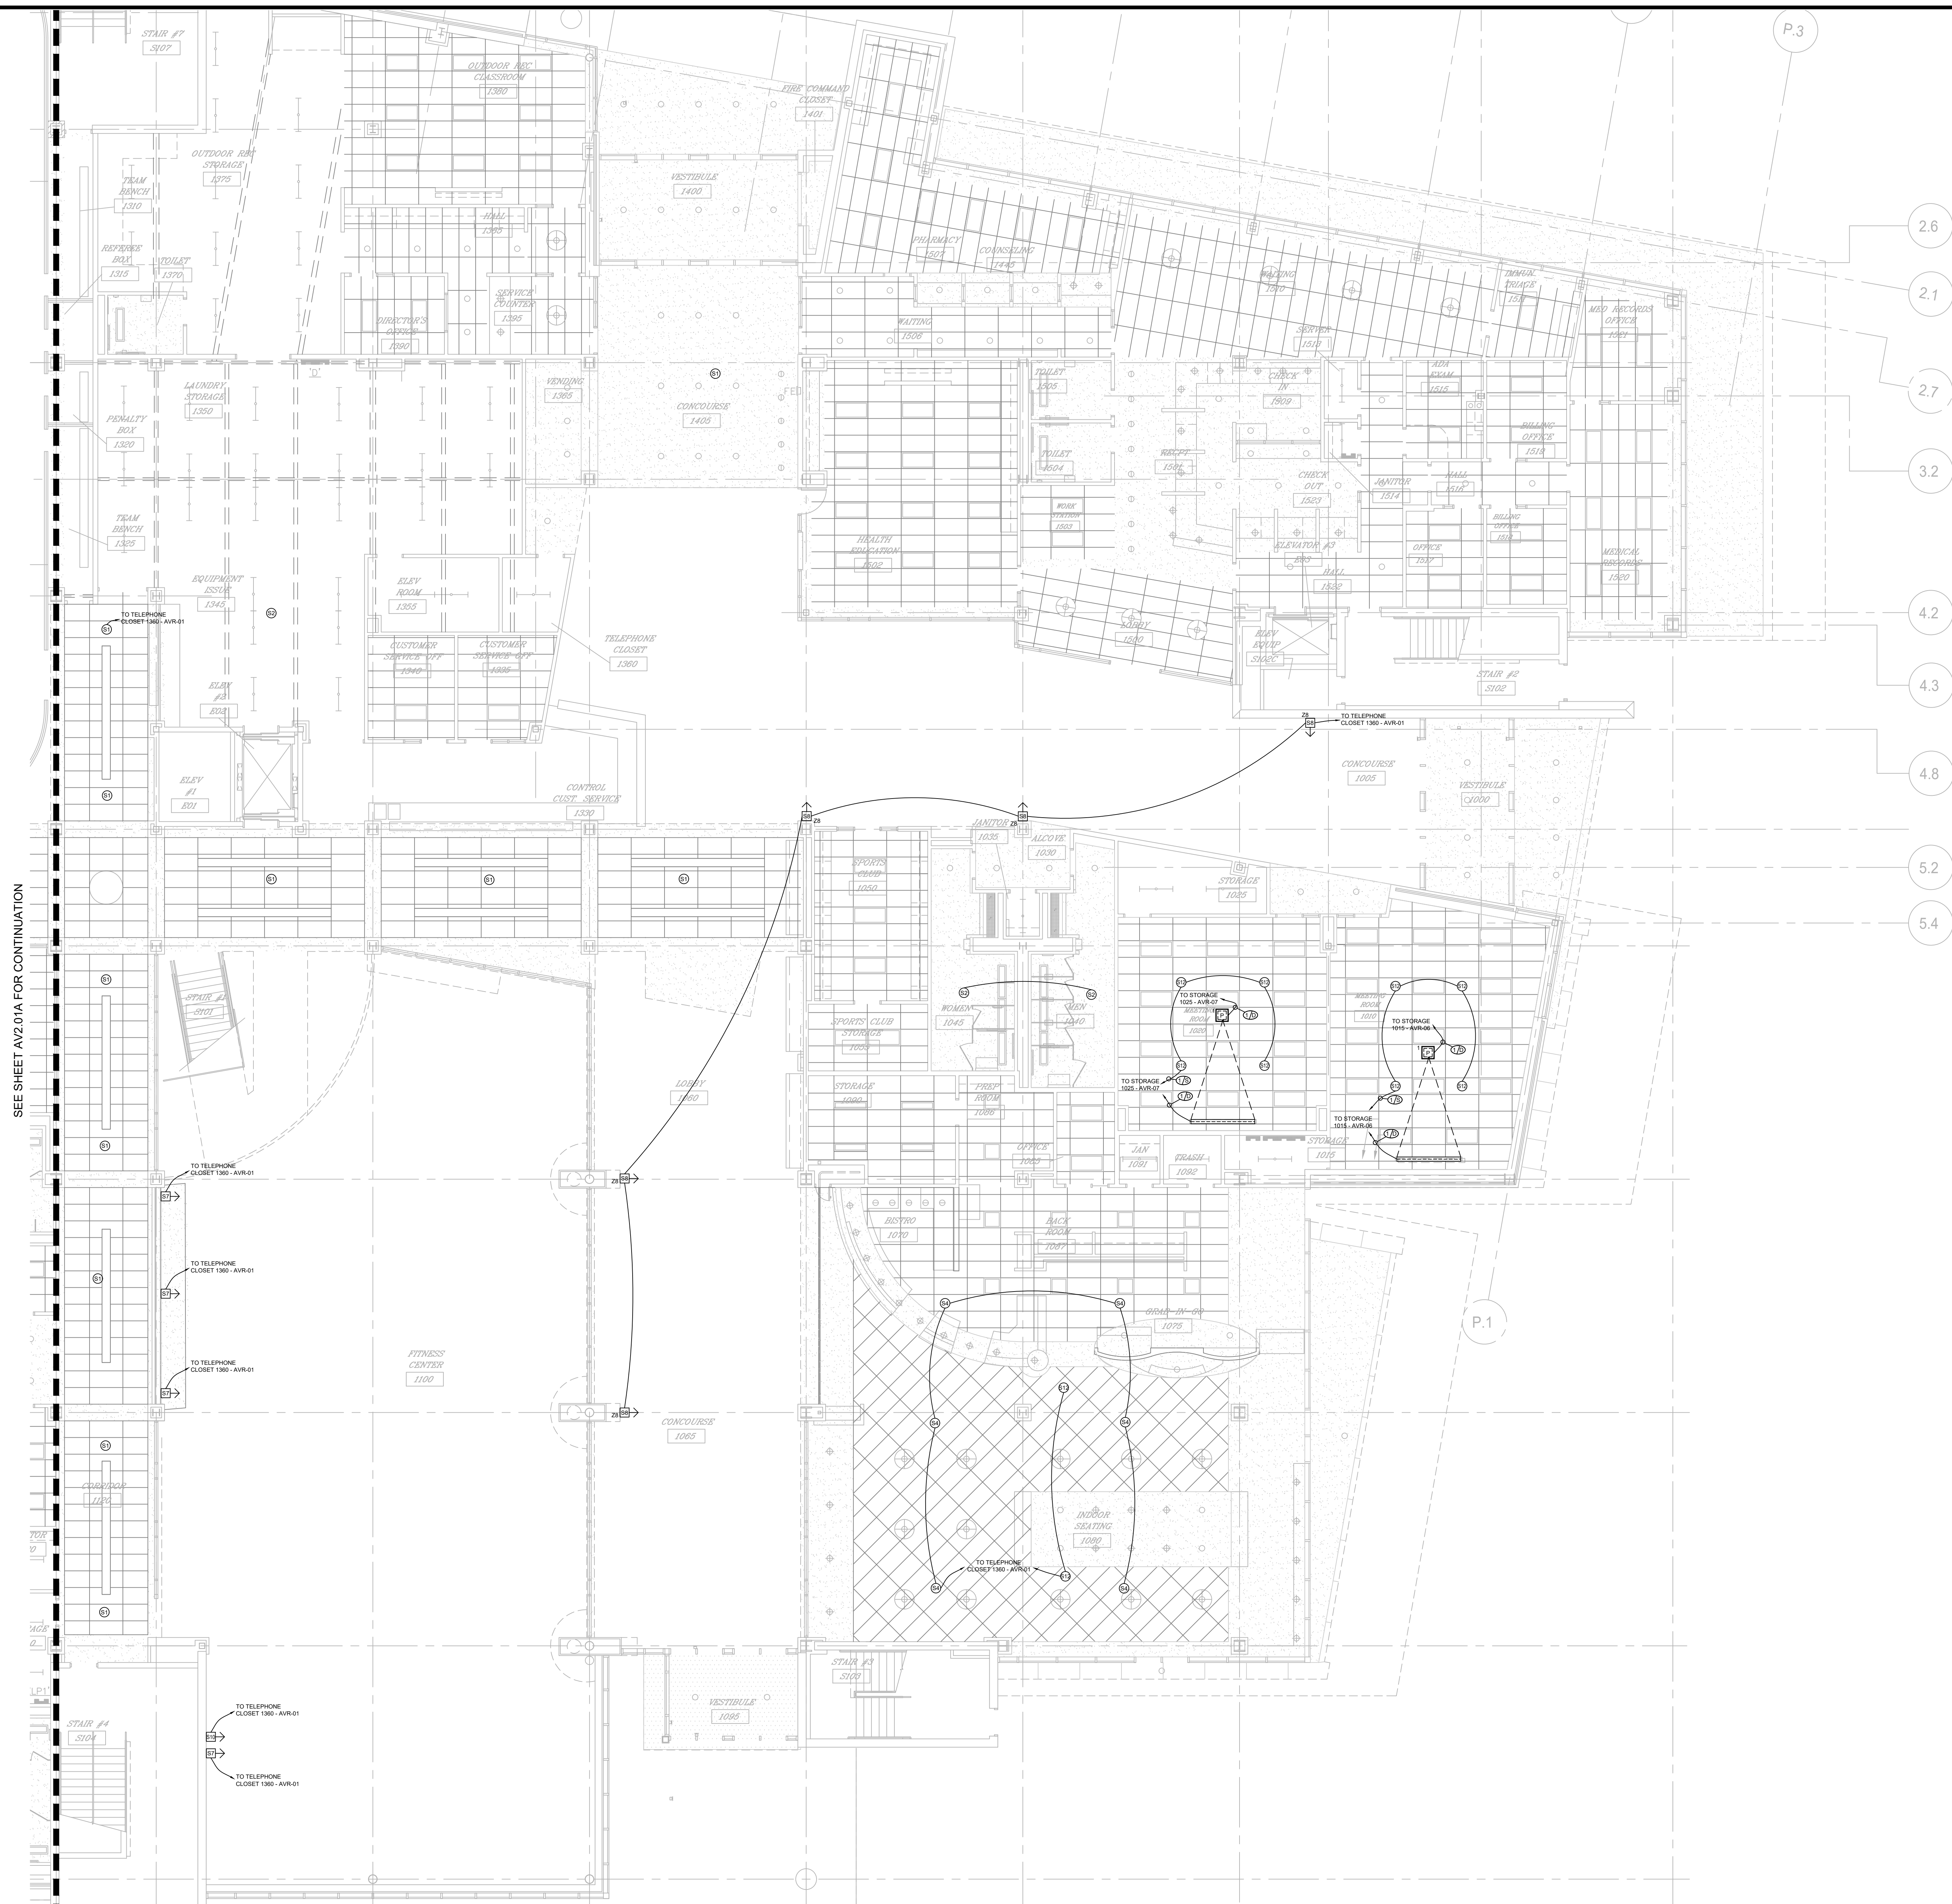

454

VENDOR/JOB INFO

UNLV SRWC
4505 MARYLAND PARKWAY
LAS VEGAS, NV

REV.	REVISION CHANGE(S)	DATE
1		
2		

AV RCP LEVEL 1 AREA B




COHERENT DESIGN
aesthetically consistent technology systems
3471 W Orquendo Rd., Ste. 201, Las Vegas, NV

THIS DRAWING IS THE EXCLUSIVE
PROPERTY OF
COHERENT DESIGN, Inc..
THE REPRODUCTION OF ANY PART
WITHOUT PRIOR WRITTEN CONSENT
FROM COHERENT DESIGN, Inc.
IS PROHIBITED

Designed By:	SG	Drawn By:	SG
Checked By:	SG	Date:	3/17/2011
Approved By:	SG	Scale:	1/8" = 1' - 0"
		Work Station:	
CAD File: (.dwg):			
Job No:	---	Sheet:	
Status:	RID DDCS	AV2.01B	

Drawing Name: AV2.01B AV RCP LEVEL 1 AREA B.dwg Last Updated: February 23, 2017 - 4:59pm

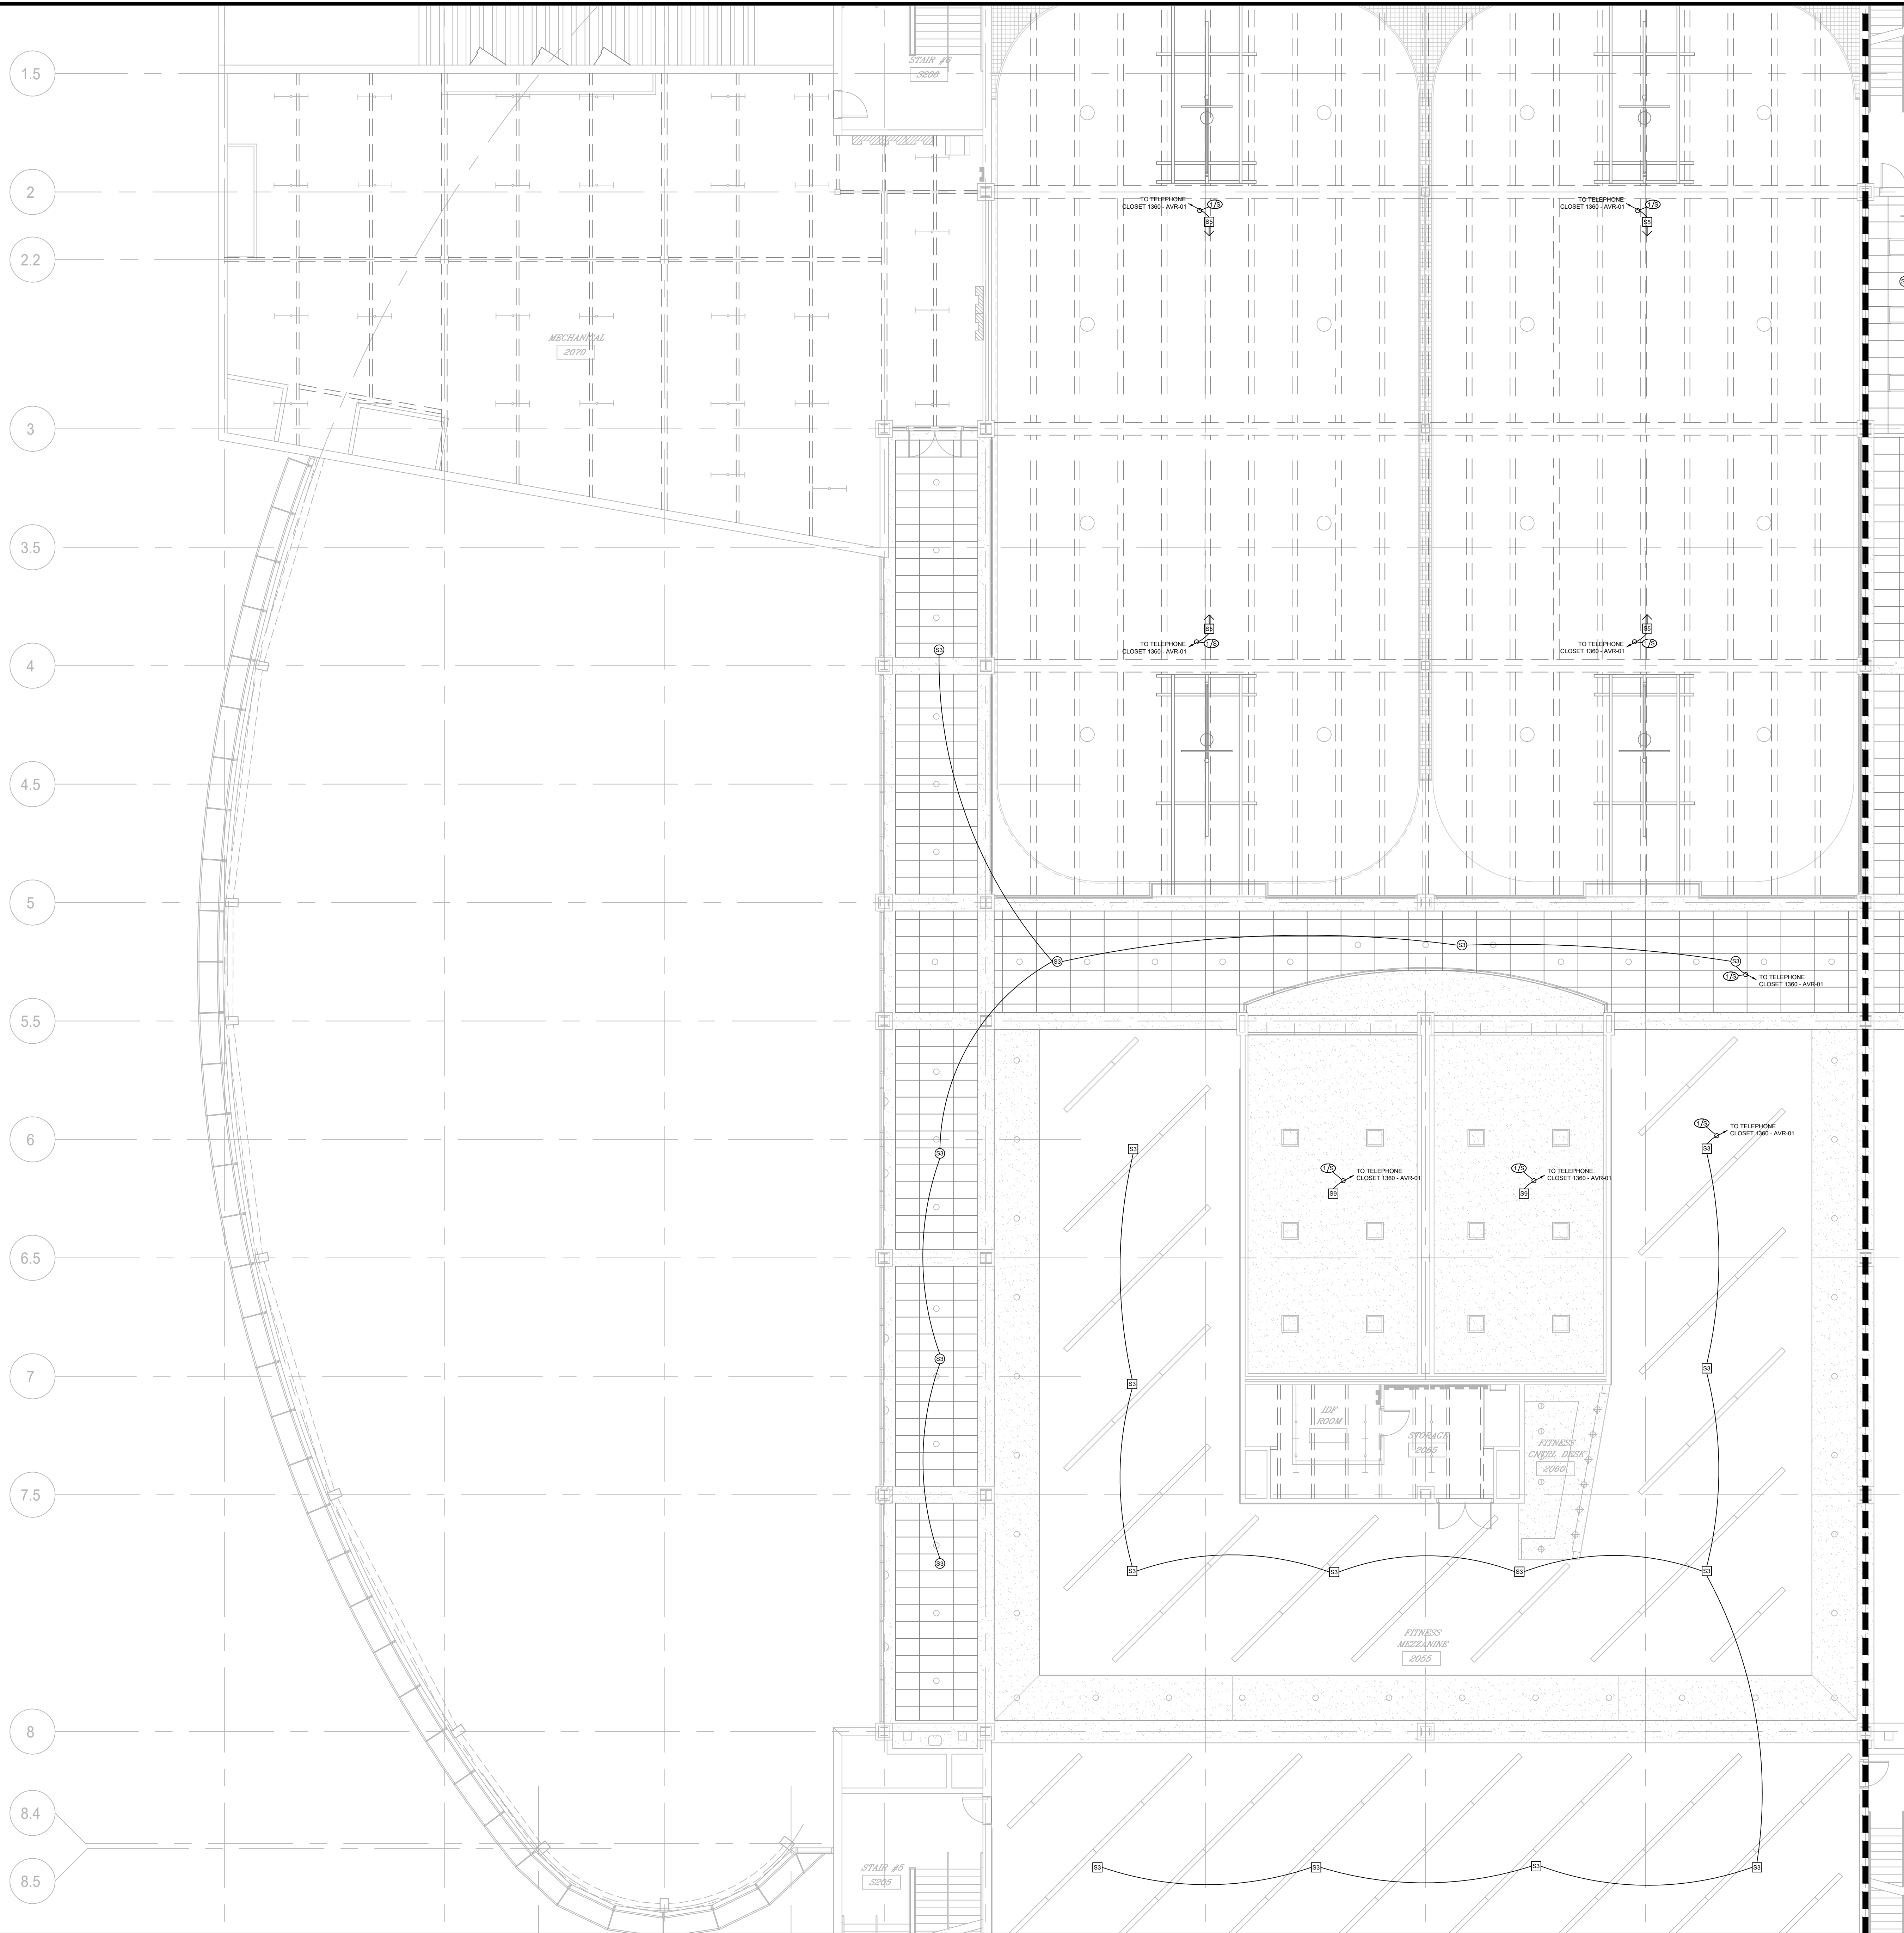

SEE SHEET AV2.02B FOR CONTINUATION

UNLV SRWC
4505 MARYLAND PARKWAY
LAS VEGAS, NV


REV	REVISION	DATE
1		
2		

COHERENT DESIGN
aesthetically consistent technology systems
3471 W Ogden Rd. Ste. 200 Las Vegas, NV

THIS DRAWING IS THE EXCLUSIVE PROPERTY OF COHERENT DESIGN, Inc. THE REPRODUCTION OF ANY PART WITHOUT PRIOR WRITTEN CONSENT FROM COHERENT DESIGN, Inc. IS PROHIBITED.

Designed By:	SG	Drawn By:	SG
Checked By:	SG	Date:	3/17/2017
Approved By:	SG	Scale:	1/8" = 1' - 0"
CAD File:		Sheet:	
Job No:		Station:	
Station:		Sheet:	

AV2.02A

 


Designed By:	SG	Drawn By:	SG
Checked By:	SG	Date:	3/17/2011
Approved By:	SG	Scale:	1/8" = 1' - 0"
		Work Station:	
CAD File: (.dwg):			
Job No:		Sheet:	
Status:			

BID DOCS

AV2.02B

Drawing Name: AV2.02B AV RCP LEVEL 2 AREA B.dwg Last Updated: February 23, 2017 - 4:58pm

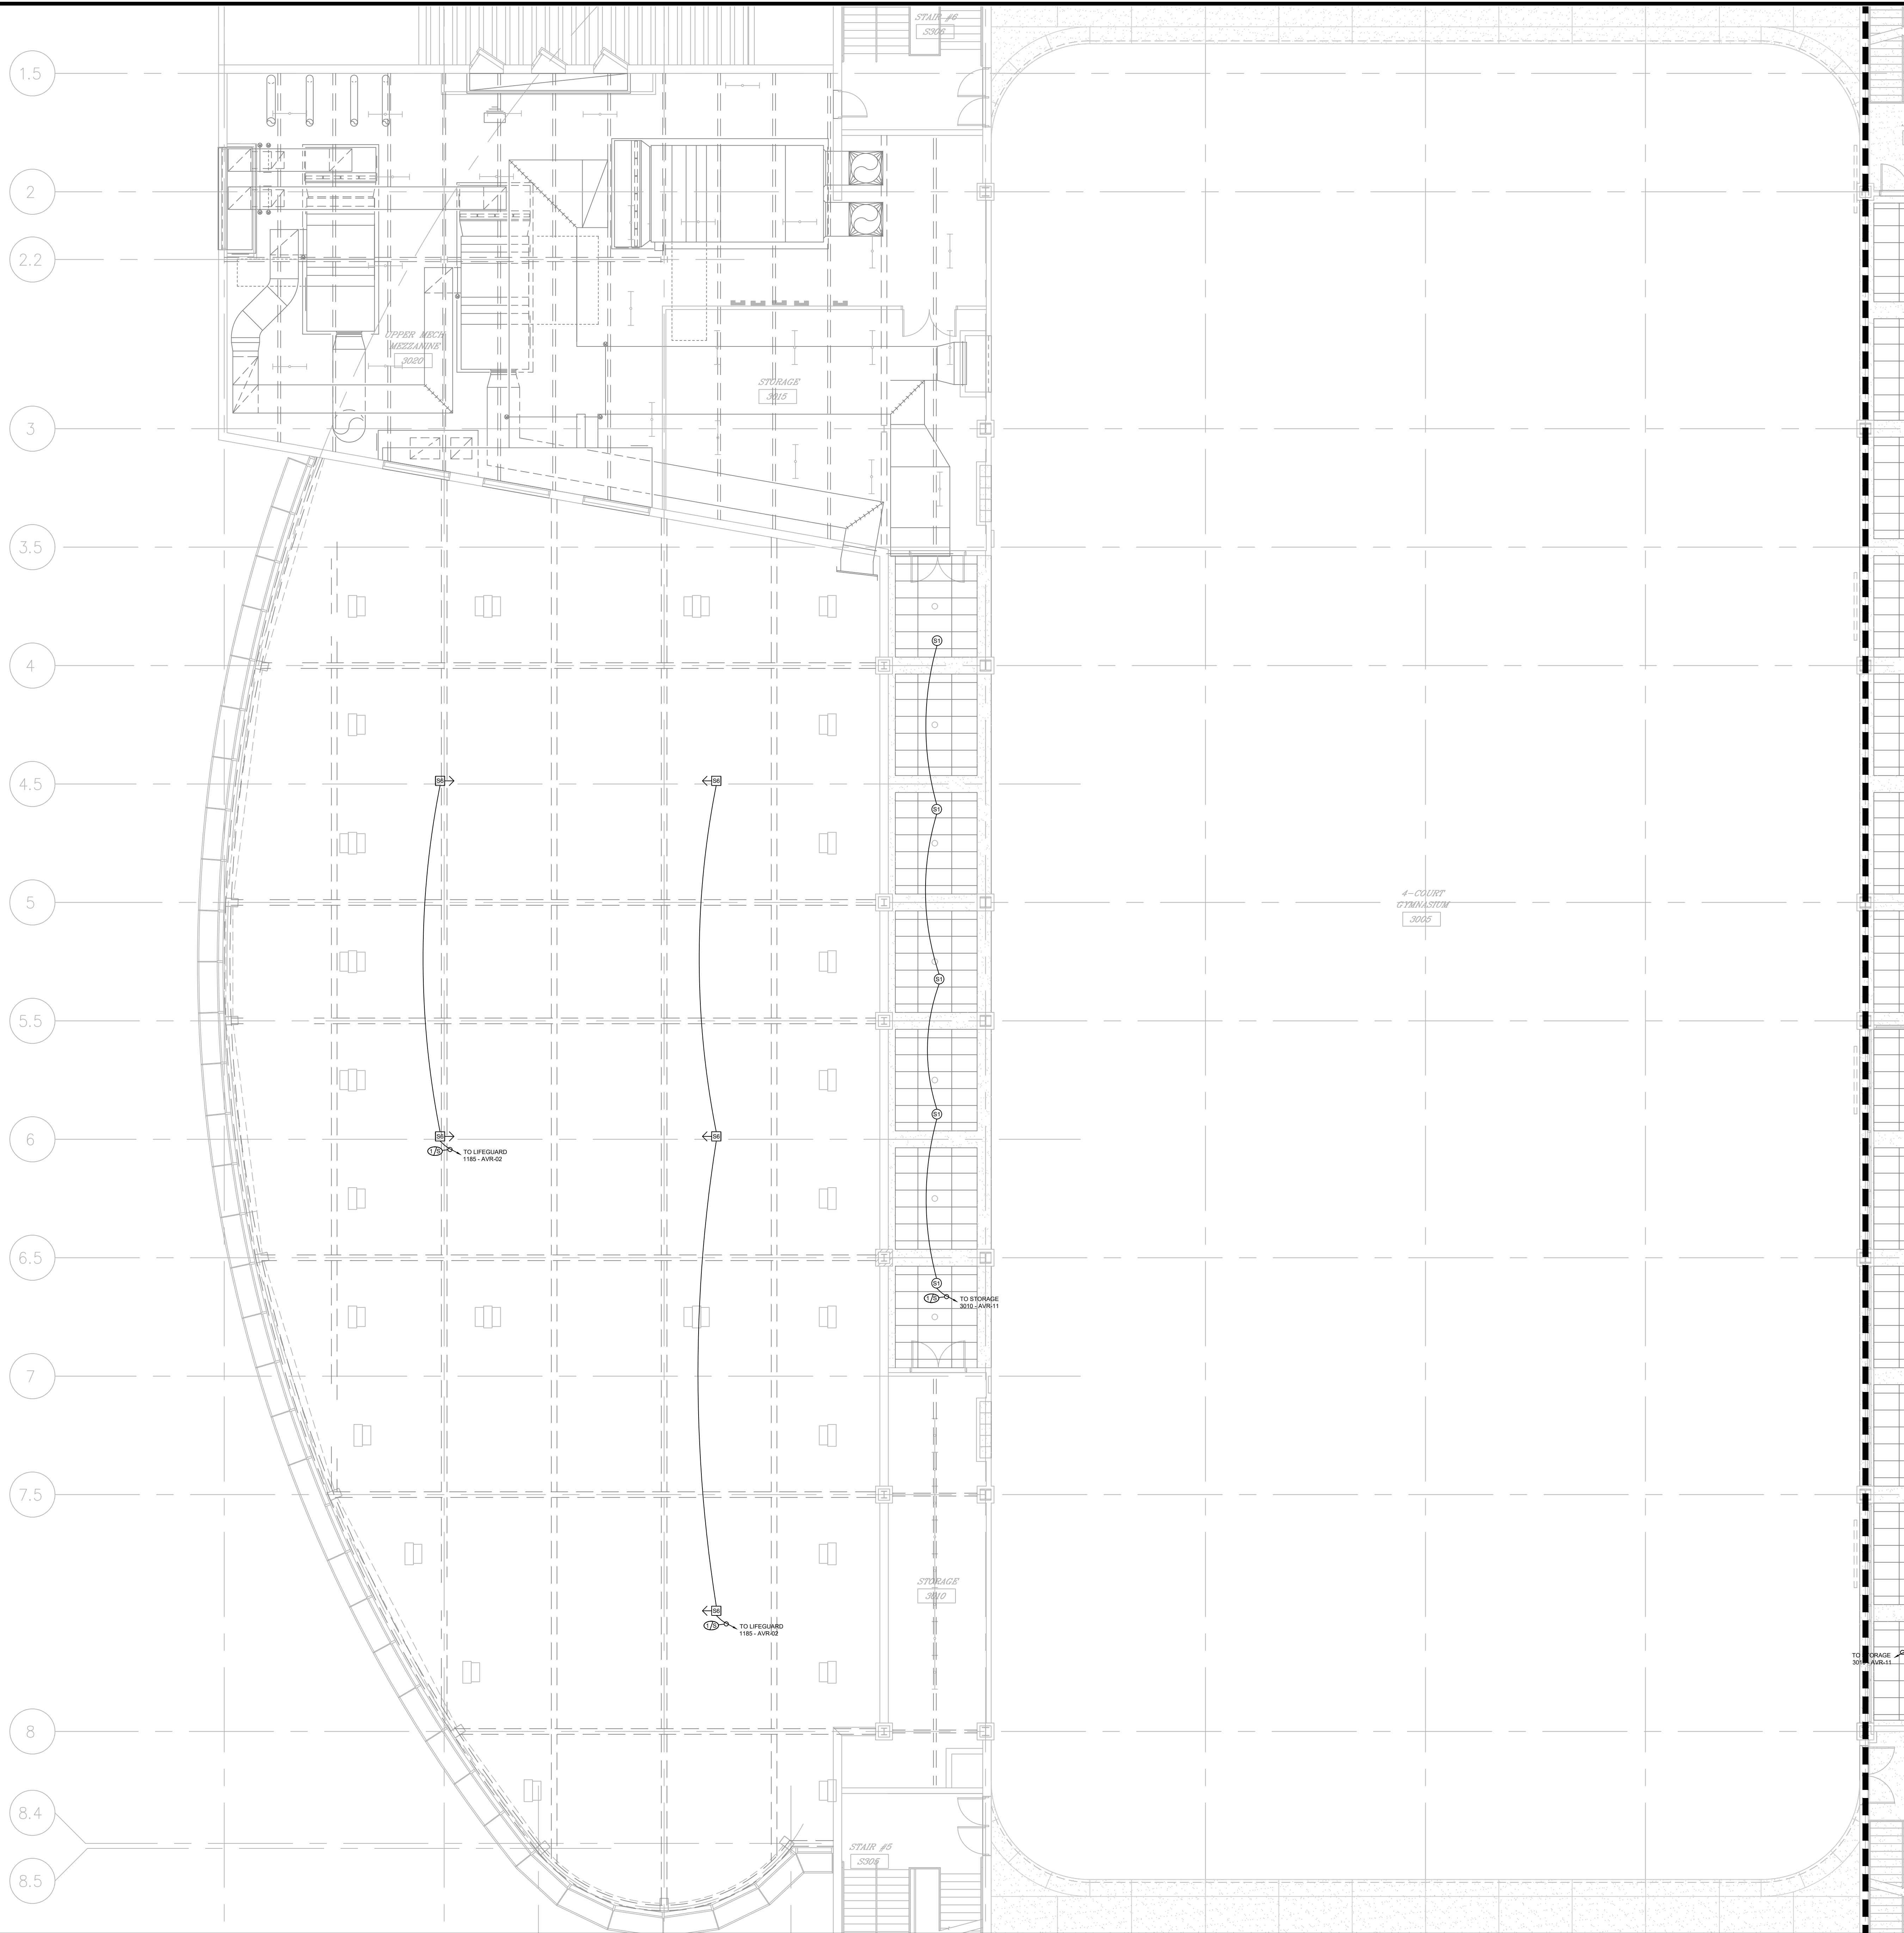

SEE SHEET AV2.03B FOR CONTINUATION

UNLV SRWC
4505 MARYLAND PARKWAY
LAS VEGAS, NV

REV	REASON CHANGE(S)	DATE
1		
2		

REV	REASON CHANGE(S)	DATE
1		
2		

AV RCP LEVEL 3 AREA A

COHERENT DESIGN
aesthetically consistent technology systems
3471 W Ogden Rd. Ste. 200 Las Vegas, NV

THIS DRAWING IS THE EXCLUSIVE PROPERTY OF COHERENT DESIGN, Inc. THE REPRODUCTION OF ANY PART WITHOUT PRIOR WRITTEN CONSENT FROM COHERENT DESIGN, Inc. IS PROHIBITED.

Designed By:	SG	Drawn By:	SG
Checked By:	SG	Date:	3/17/2017
Approved By:	SG	Scale:	1/8" = 1' - 0"
CAD File:	SG	Plot Scale:	
Job No:		Sheet:	
Station:			

BID DOCS AV2.03A



UNLV SRWC
4505 MARYLAND PARKWAY
LAS VEGAS, NV

REV	REASON CHANGED	DATE
1		
2		

REV	REASON CHANGED	DATE
1		
2		


AV RCP LEVEL 3 AREA B



THIS DRAWING IS THE EXCLUSIVE PROPERTY OF COHERENT DESIGN, Inc. THE REPRODUCTION OF ANY PART WITHOUT PRIOR WRITTEN CONSENT FROM COHERENT DESIGN, Inc. IS PROHIBITED.

Designed By:	SG	Drawn By:	SG
Checked By:	SG	Date:	3/17/2017
Approved By:	SG	Scale:	1/8" = 1' - 0"
CAD File:	(Link)	Sheet:	
Job No:		Station:	
BD	DOCS		

AV2.03B

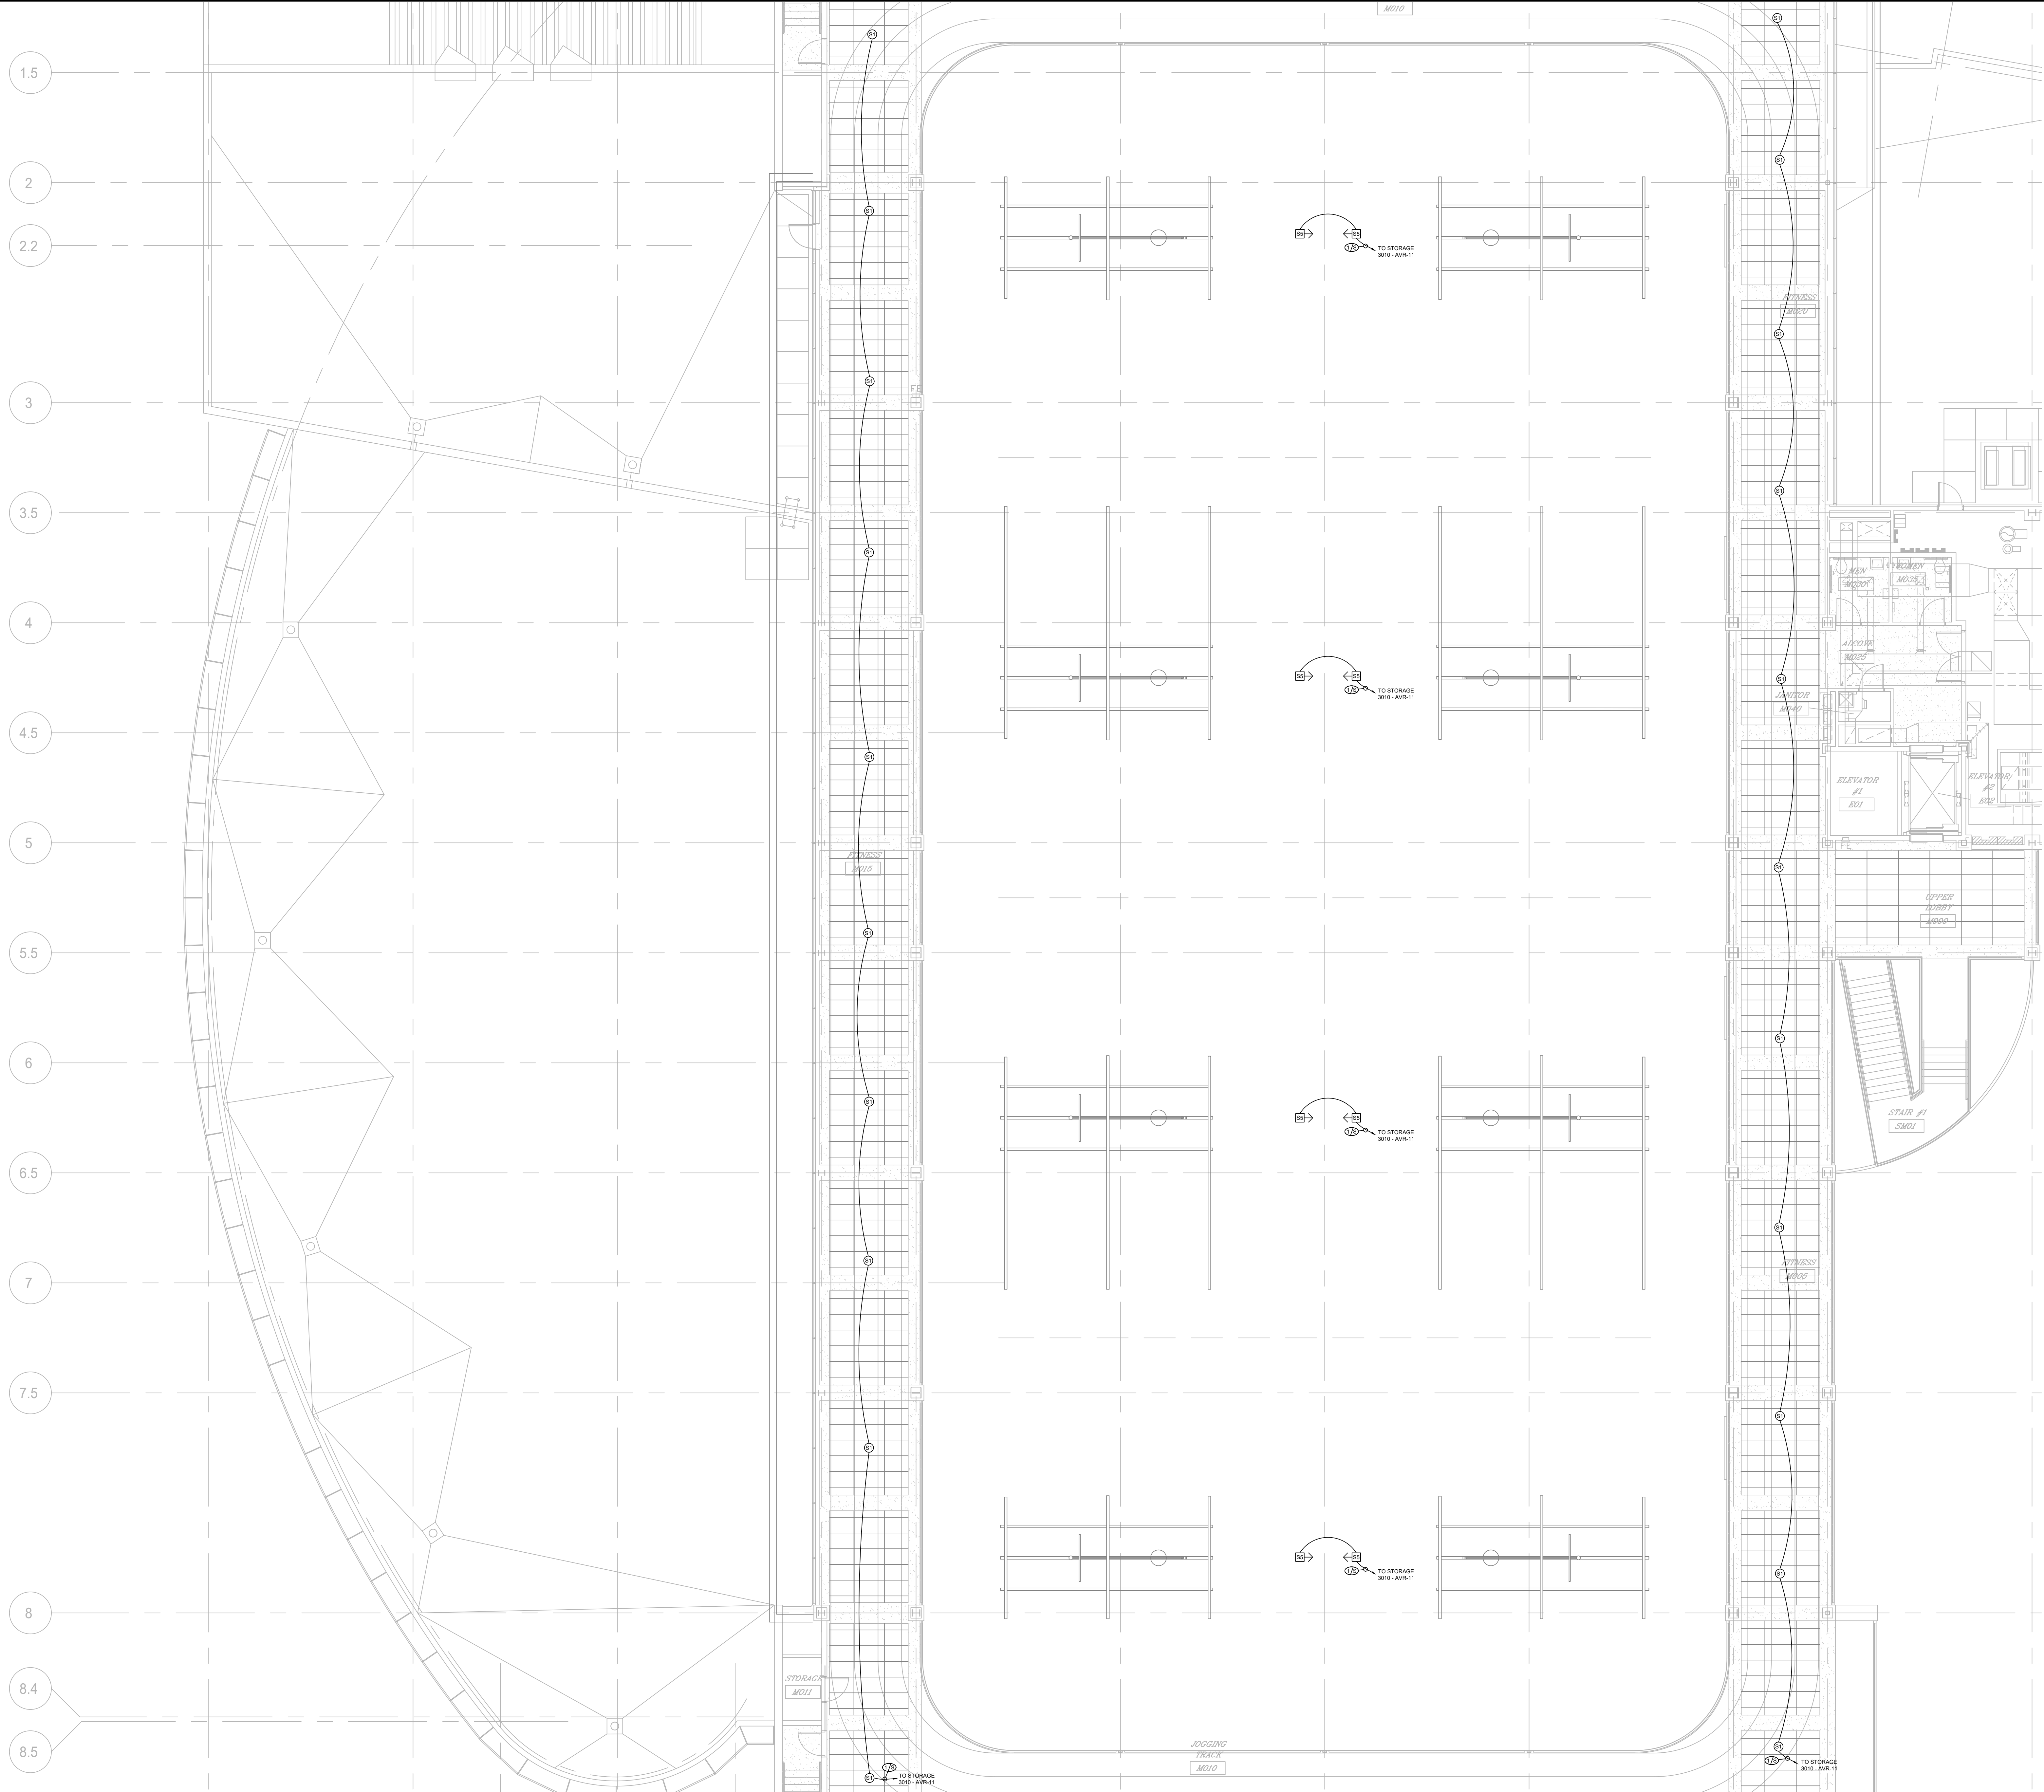

UNLV SRWC
4505 MARYLAND PARKWAY
LAS VEGAS, NV

REV	REASON CHANGED	DATE
1		
2		


REV	REASON CHANGED	DATE
1		
2		

AV RCP LEVEL 4 AREA A

COHERENT DESIGN
aesthetically consistent technology systems
3471 W Ogden Rd. Ste. 201 Las Vegas, NV

THIS DRAWING IS THE EXCLUSIVE PROPERTY OF COHERENT DESIGN, Inc. THE REPRODUCTION OF ANY PART WITHOUT PRIOR WRITTEN CONSENT FROM COHERENT DESIGN, Inc. IS PROHIBITED.

Designed By:	SG	Drawn By:	SG
Checked By:	SG	Date:	3/17/2017
Approved By:	SG	Scale:	1/8" = 1' - 0"
CAD File:		Rev:	
Job No:		Sheet:	
Office:		BD DOCS	AV2.04A

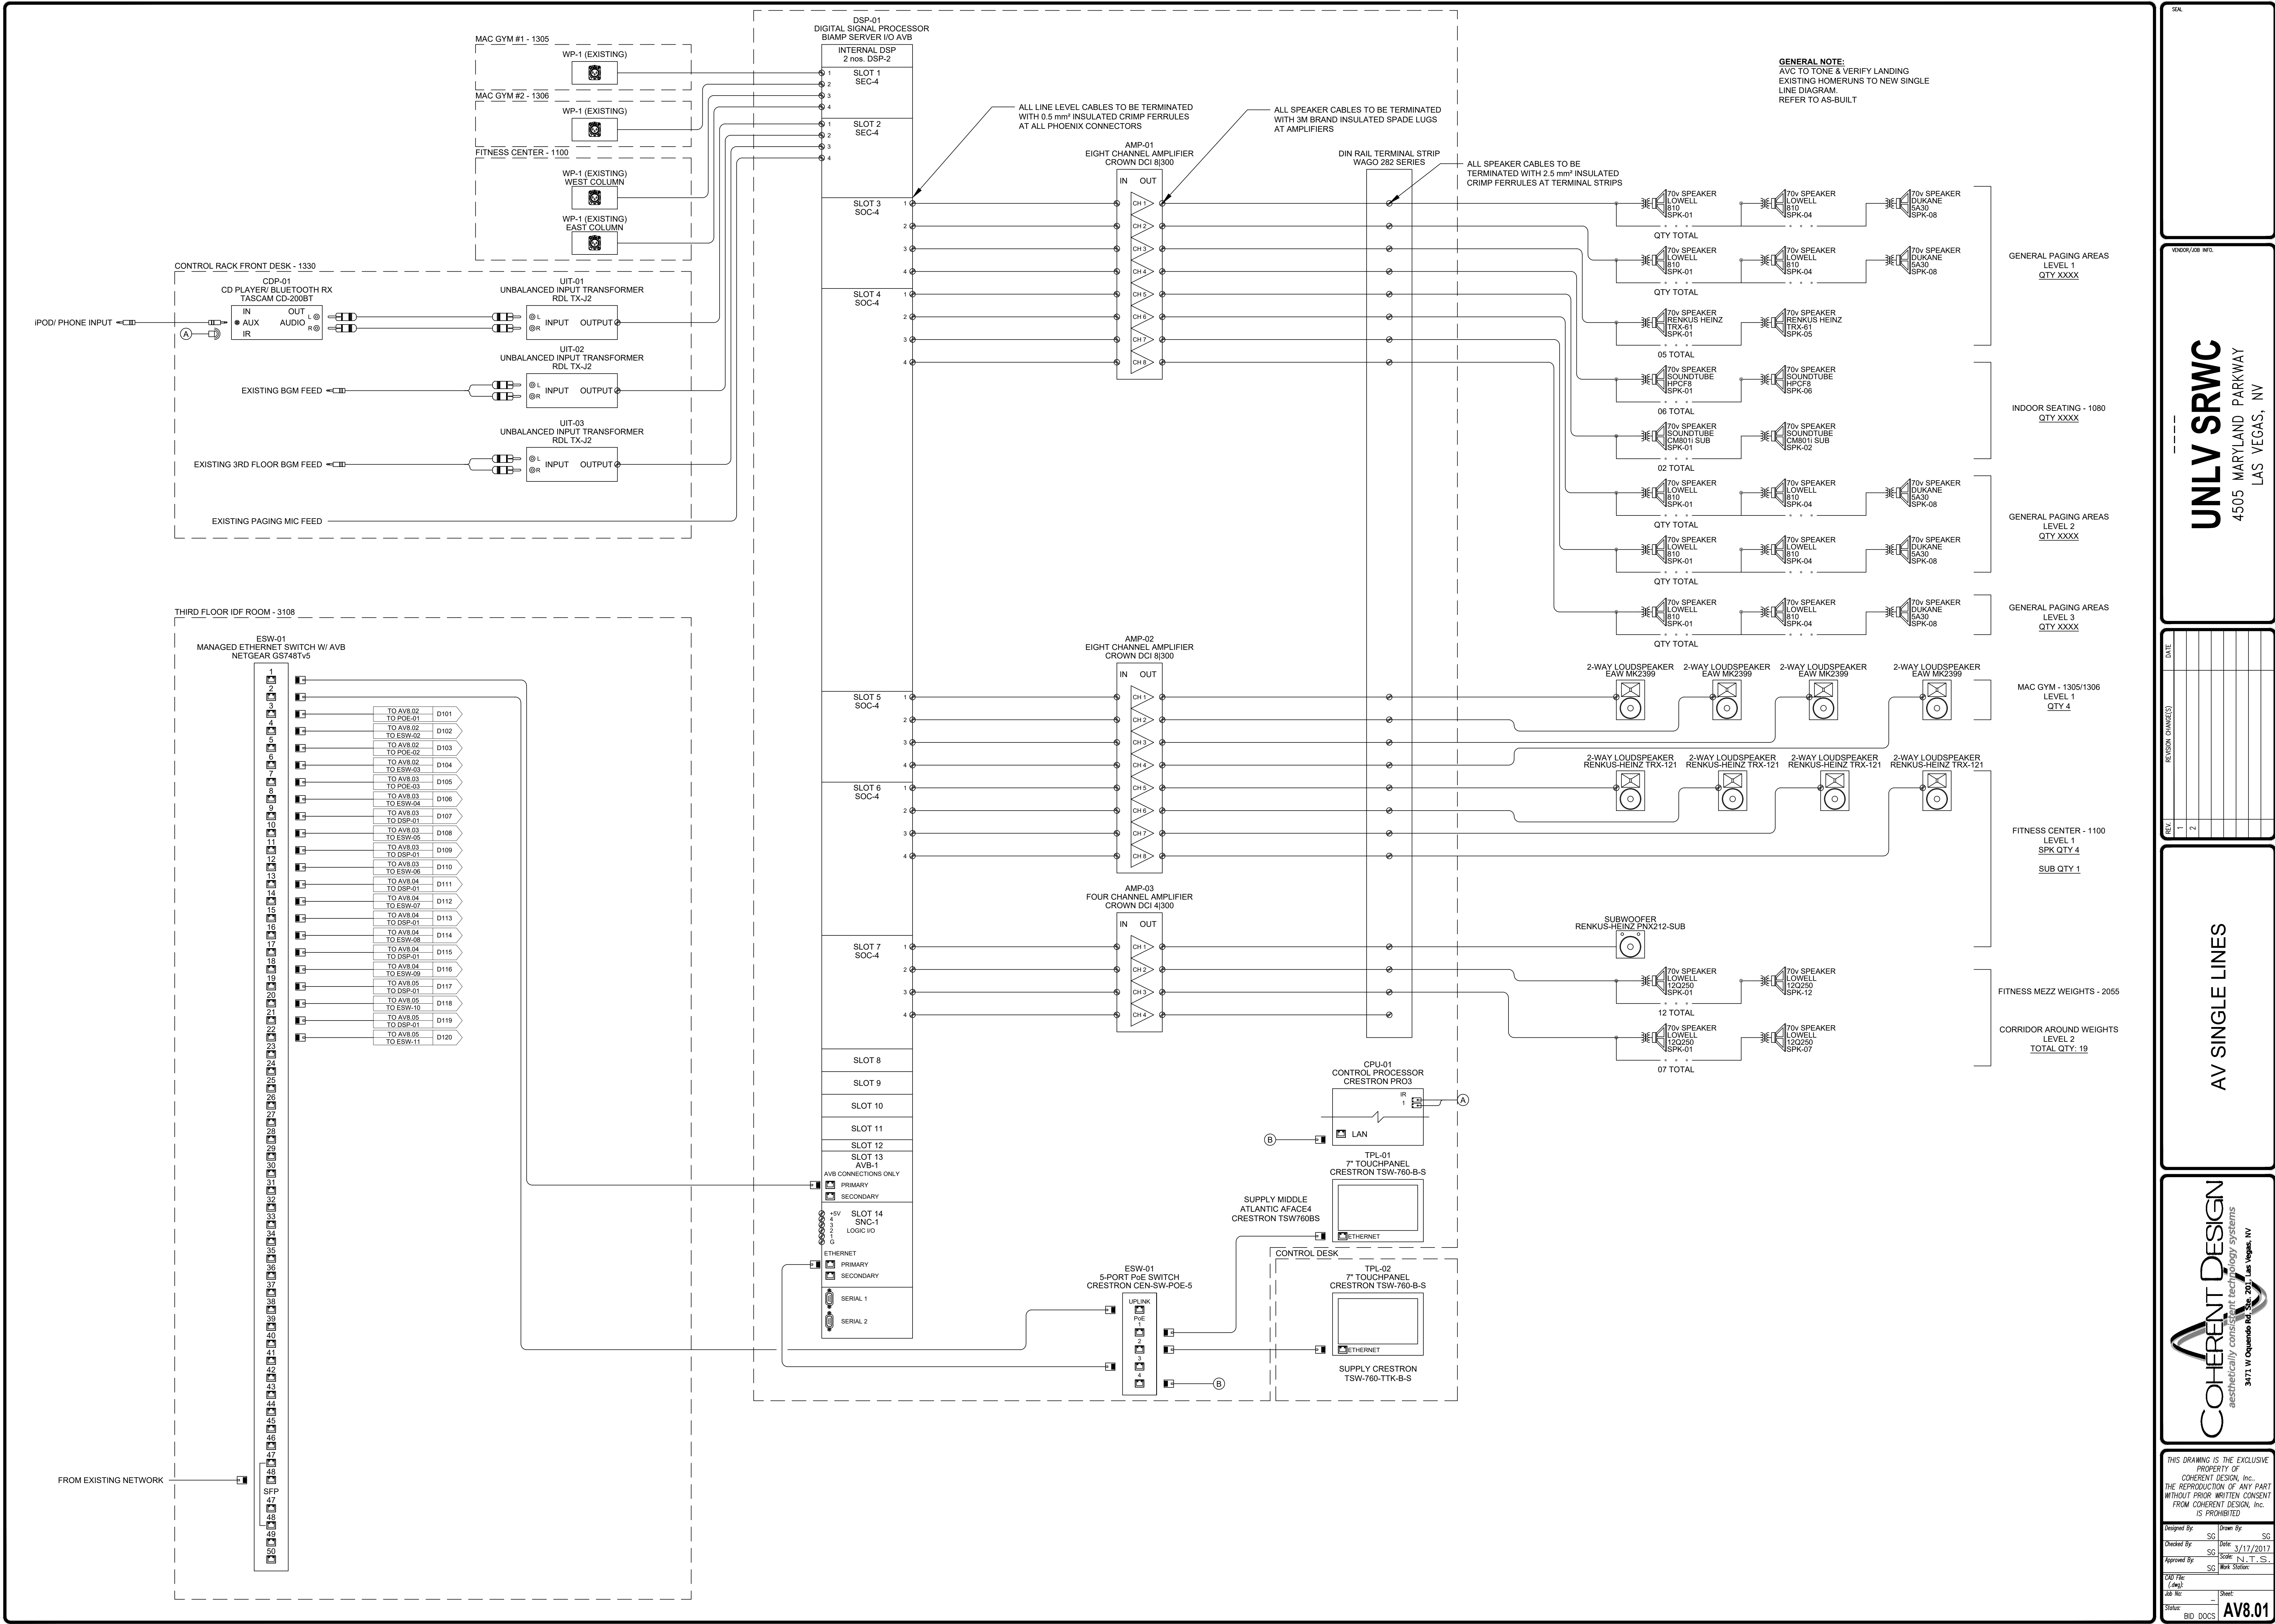

UNLV SRWC
4505 MARYLAND PARKWAY
LAS VEGAS, NV

DATE
REVISION CHANGES

AV SINGLE LINES

COHERENT DESIGN
aesthetically consistent technology systems
3471 W Ogden Rd. Ste. 200 Las Vegas, NV

THIS DRAWING IS THE EXCLUSIVE PROPERTY OF COHERENT DESIGN, Inc. THE REPRODUCTION OF ANY PART WITHOUT PRIOR WRITTEN CONSENT FROM COHERENT DESIGN, Inc. IS PROHIBITED



Designed By: SG
Checked By: SG
Approved By: SG
CAD File: (wag)
Job No: -
Status: -

Drawn By: SG
Date: 3/17/2017
Scale: 1" = 1'-0"
Rev: 1
Rev: 2

AV8.01

BD DOCS

Drawing Name: AV8.01 AV SINGLE LINES.dwg Last Updated: February 24, 2017 - 10:41am

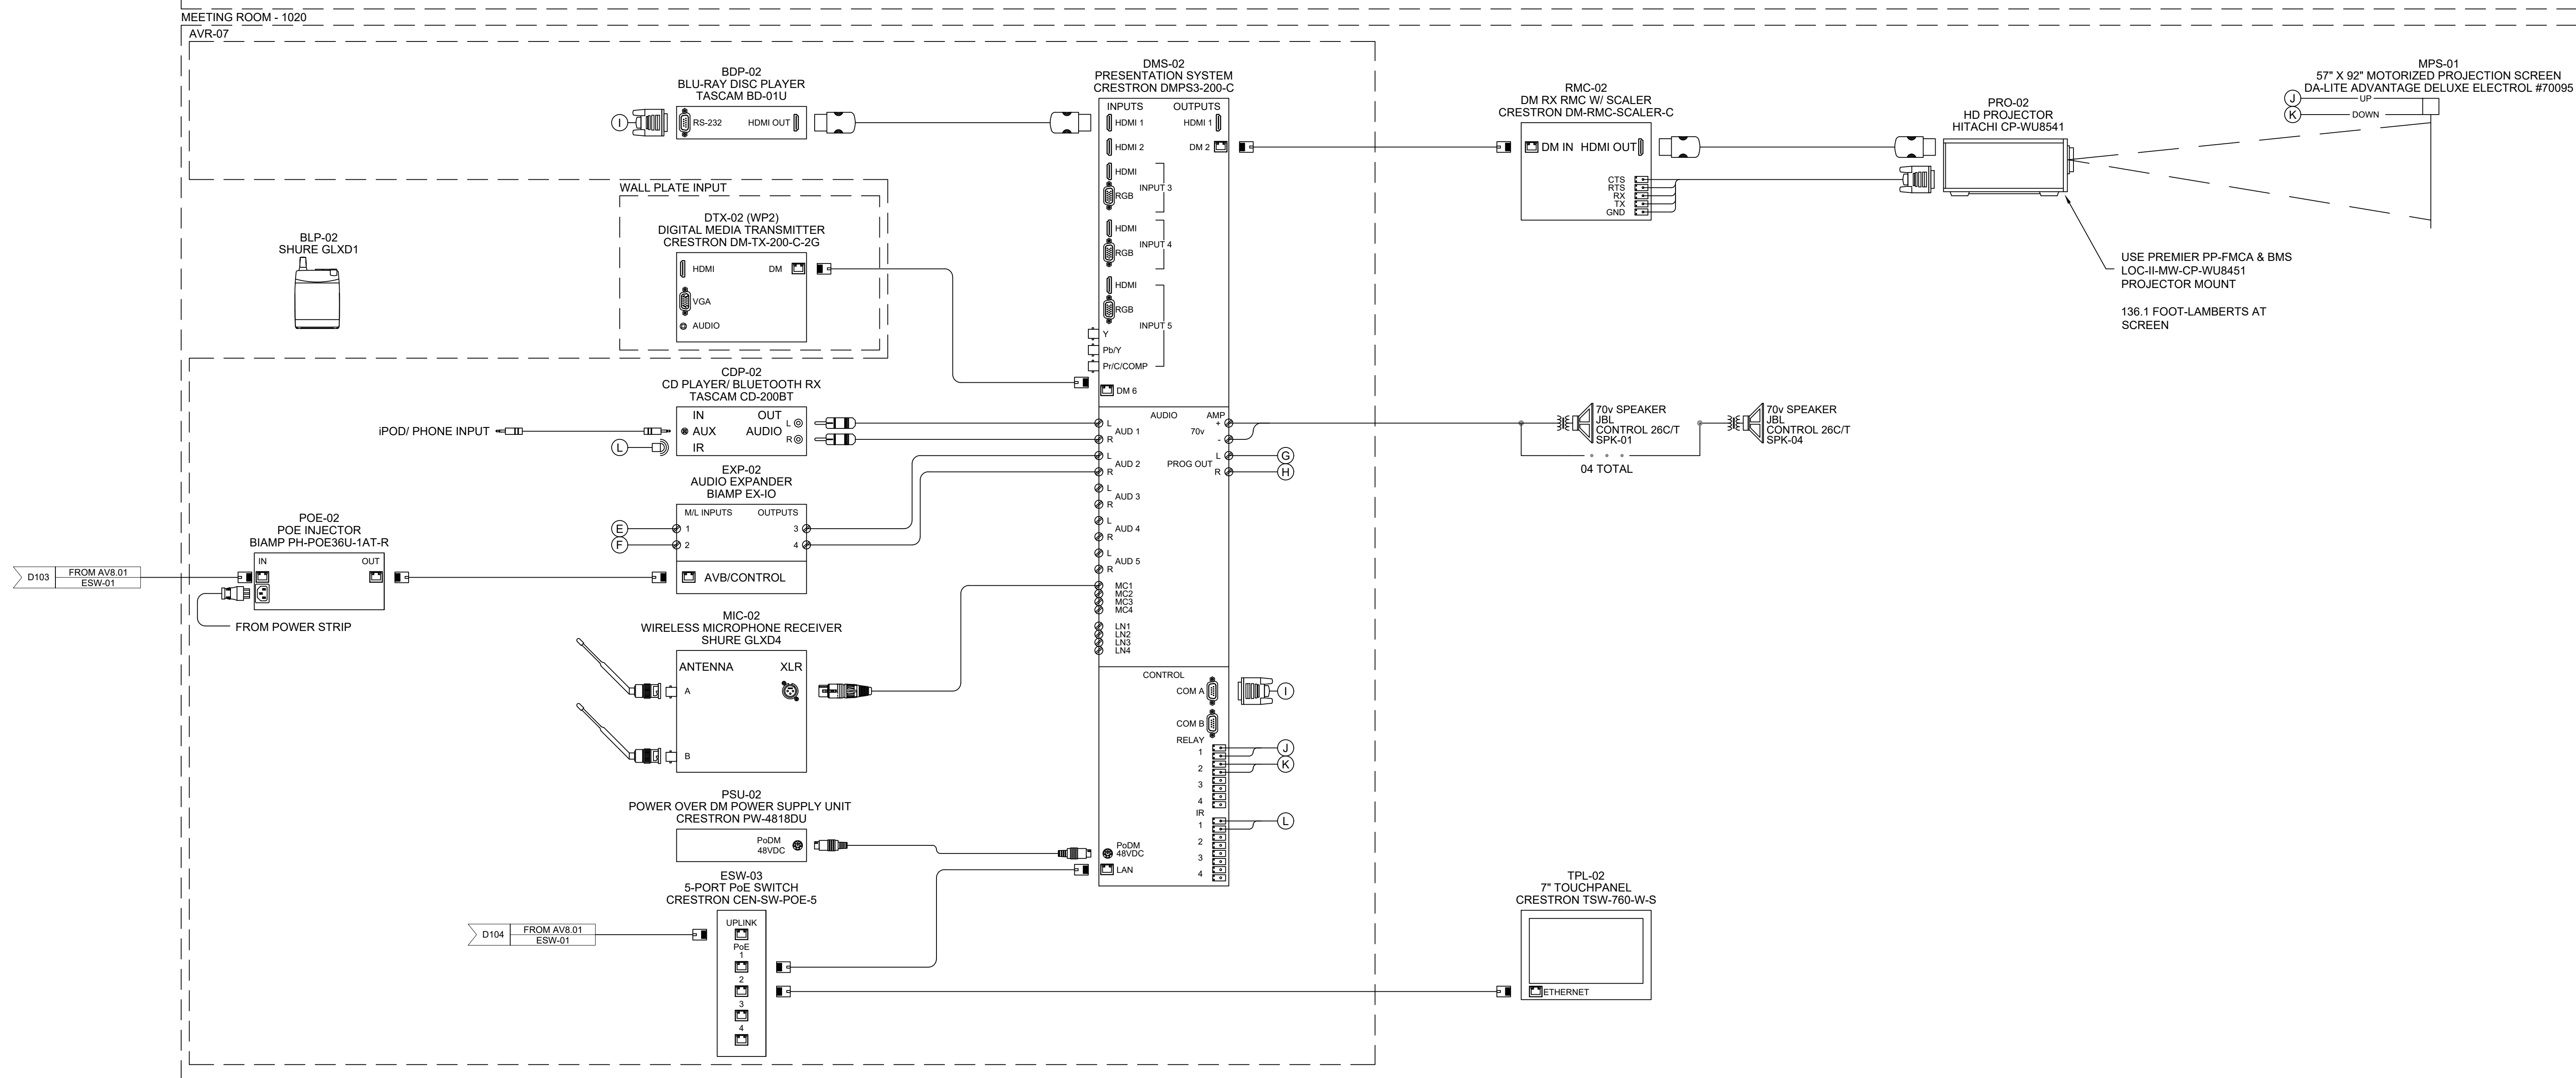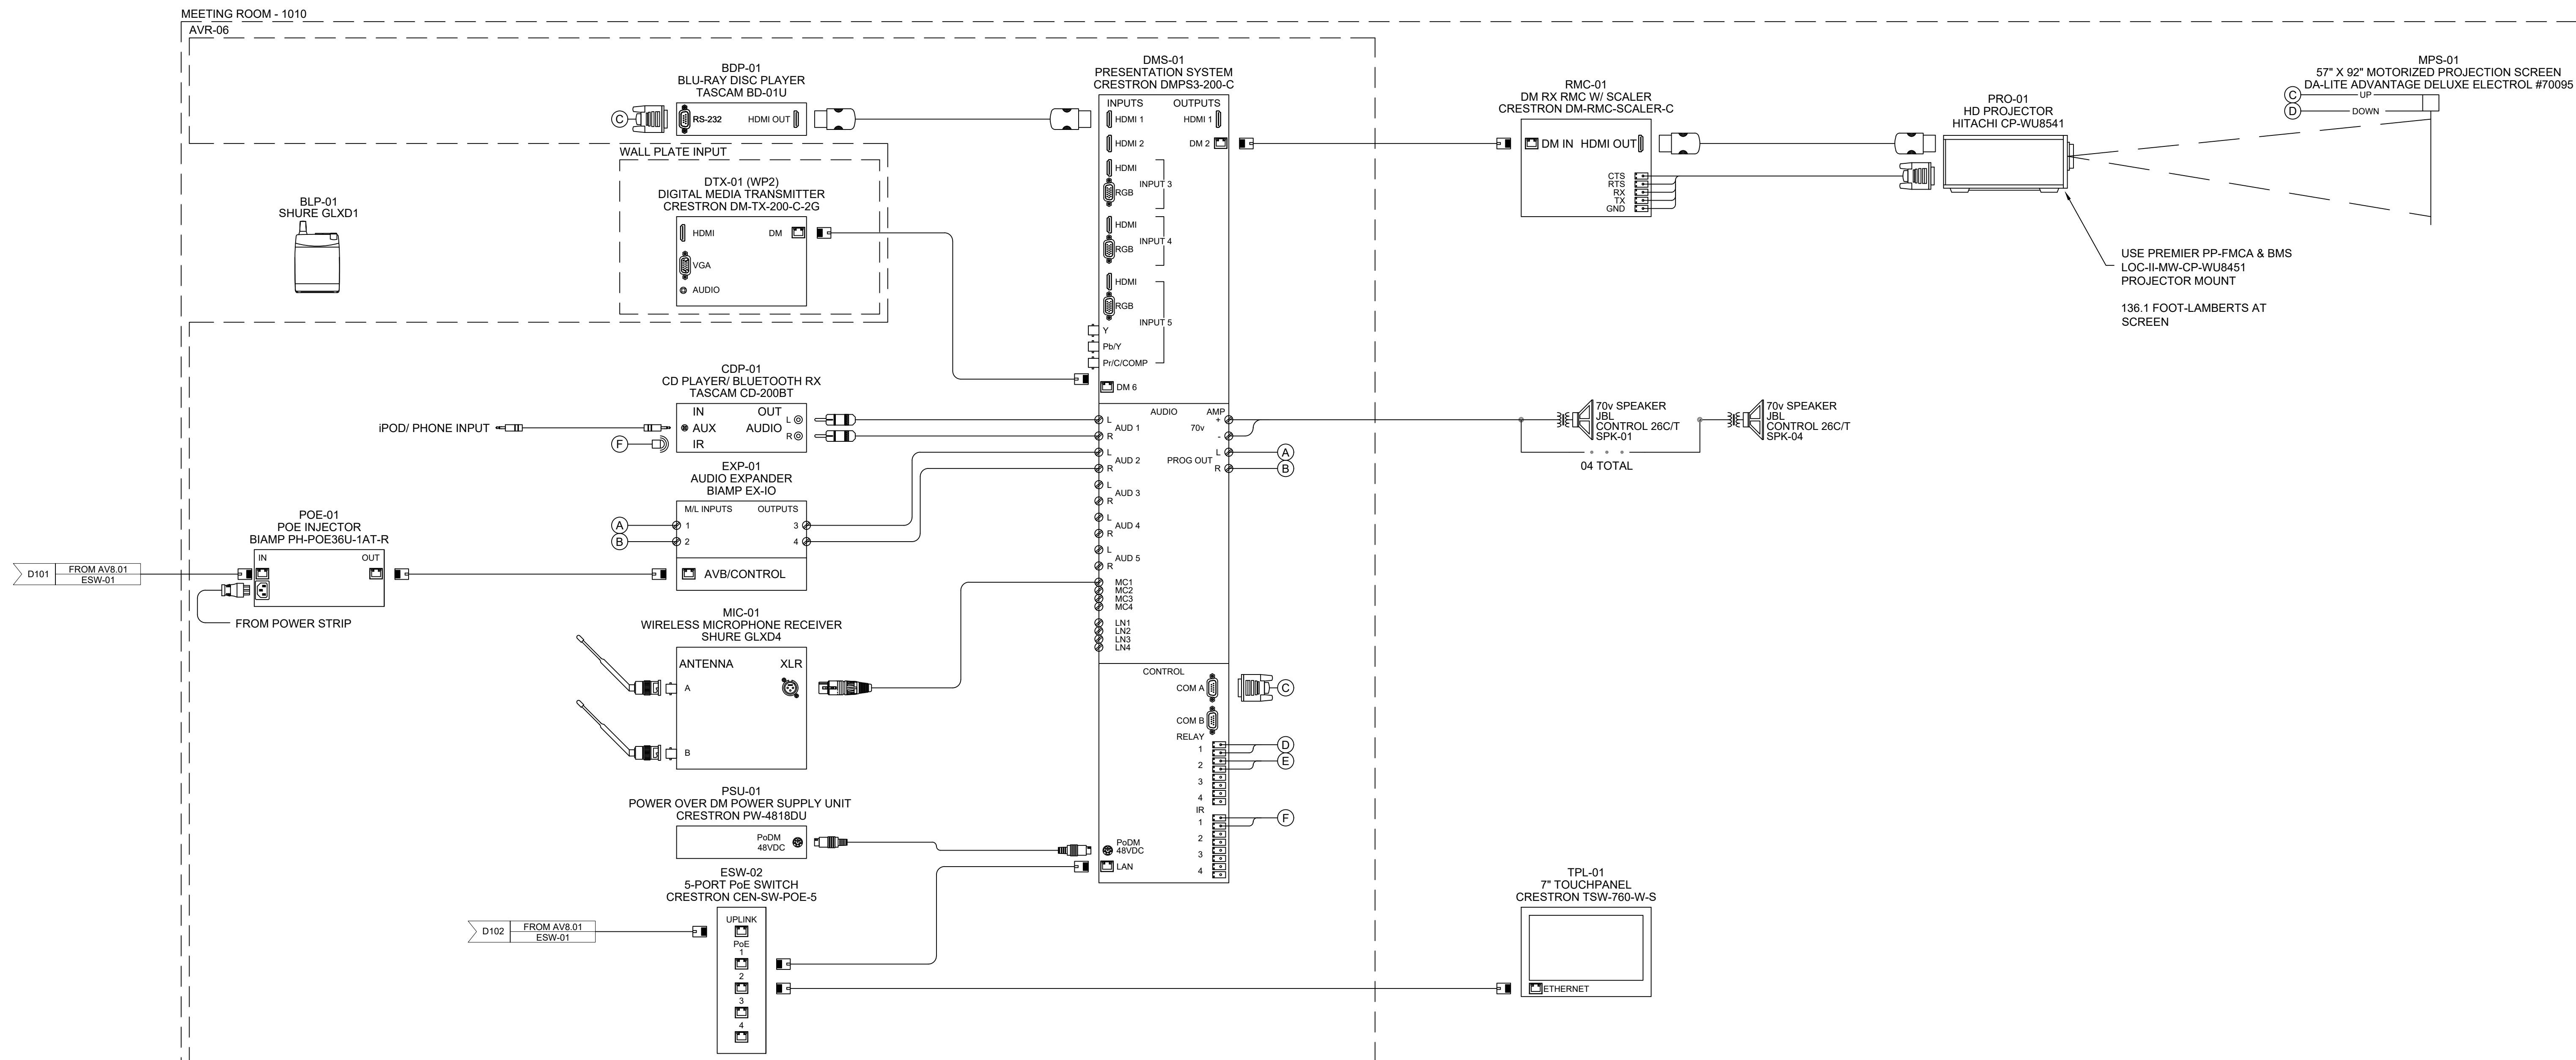

UNLV SRWC
4505 MARYLAND PARKWAY
LAS VEGAS, NV

REV	REASON	DATE
1		
2		

REV	REASON	DATE
1		
2		




AV SINGLE LINES

COHERENT DESIGN
aesthetically consistent technology systems
3471 W Ogden Rd. Ste. 200 Las Vegas, NV

THIS DRAWING IS THE EXCLUSIVE PROPERTY OF COHERENT DESIGN, Inc. THE REPRODUCTION OF ANY PART WITHOUT PRIOR WRITTEN CONSENT FROM COHERENT DESIGN, Inc. IS PROHIBITED.

Designed By:	SG	Drawn By:	SG
Checked By:	SG	Date:	3/17/2017
Approved By:	SG	Scale:	1" = 1' S.S.
CAD File:		Plot Scale:	
Job No:		Sheet:	
Status:			

BID DOCS **AV8.02**

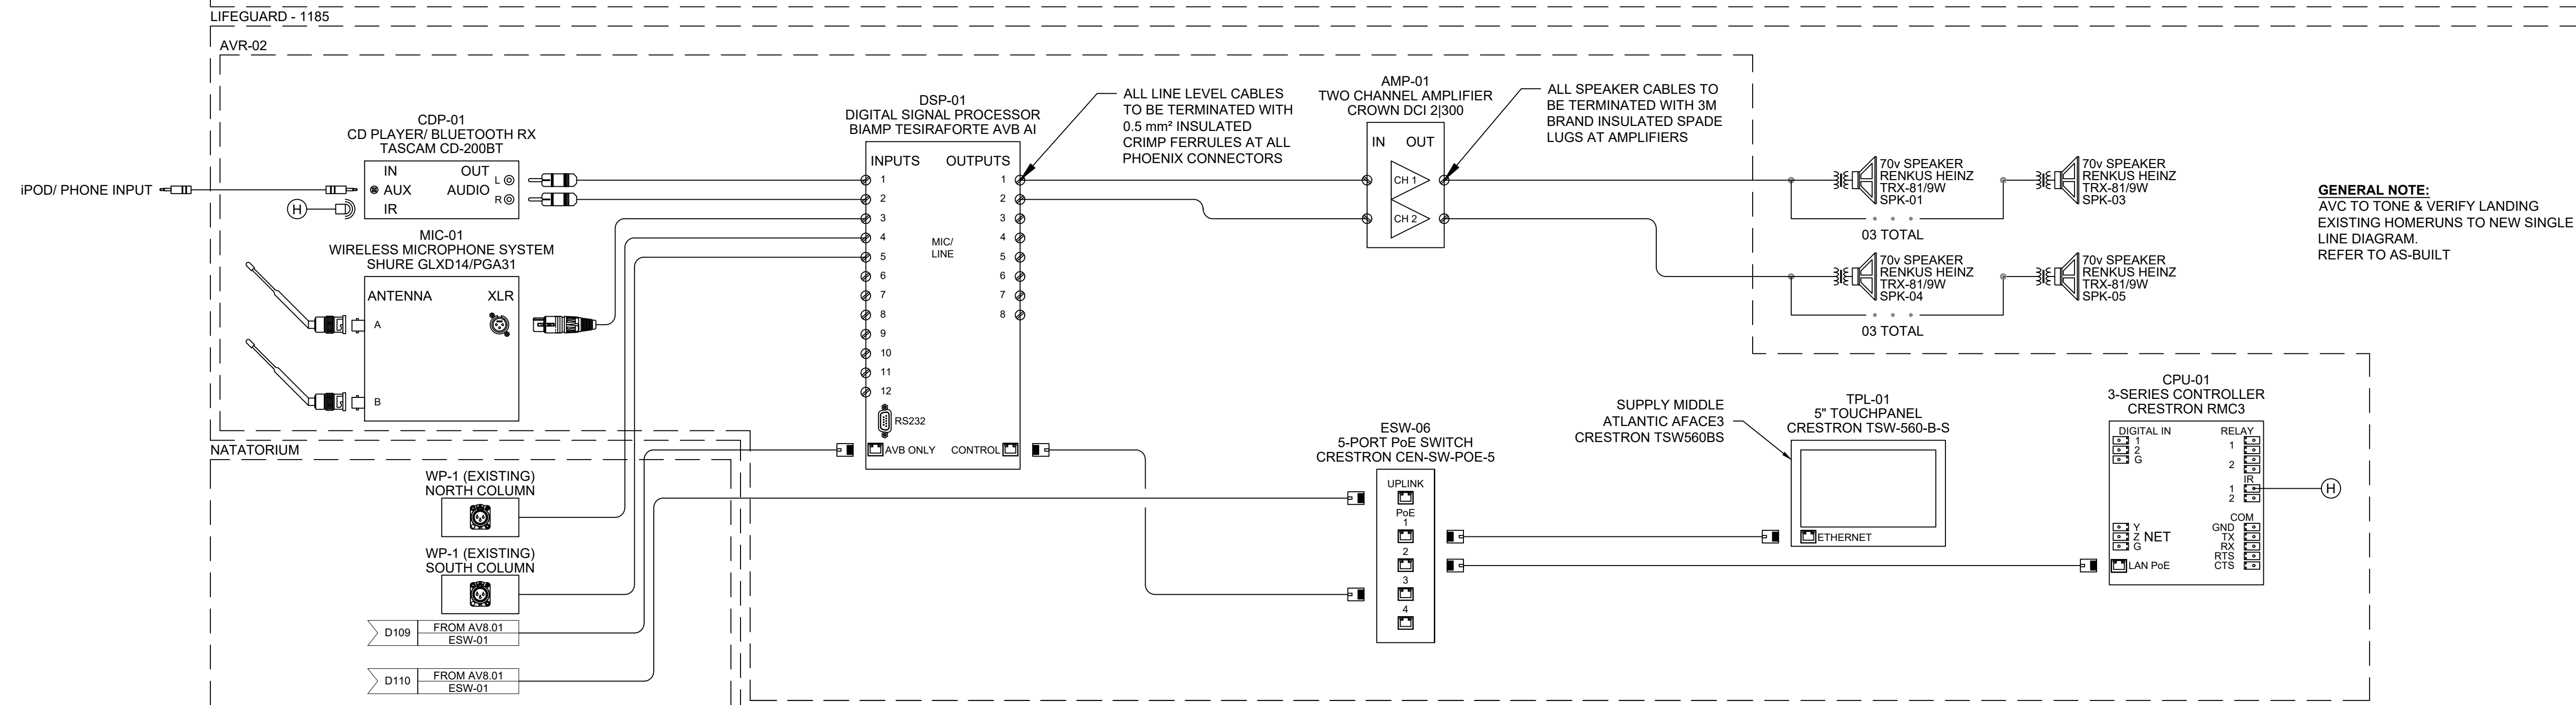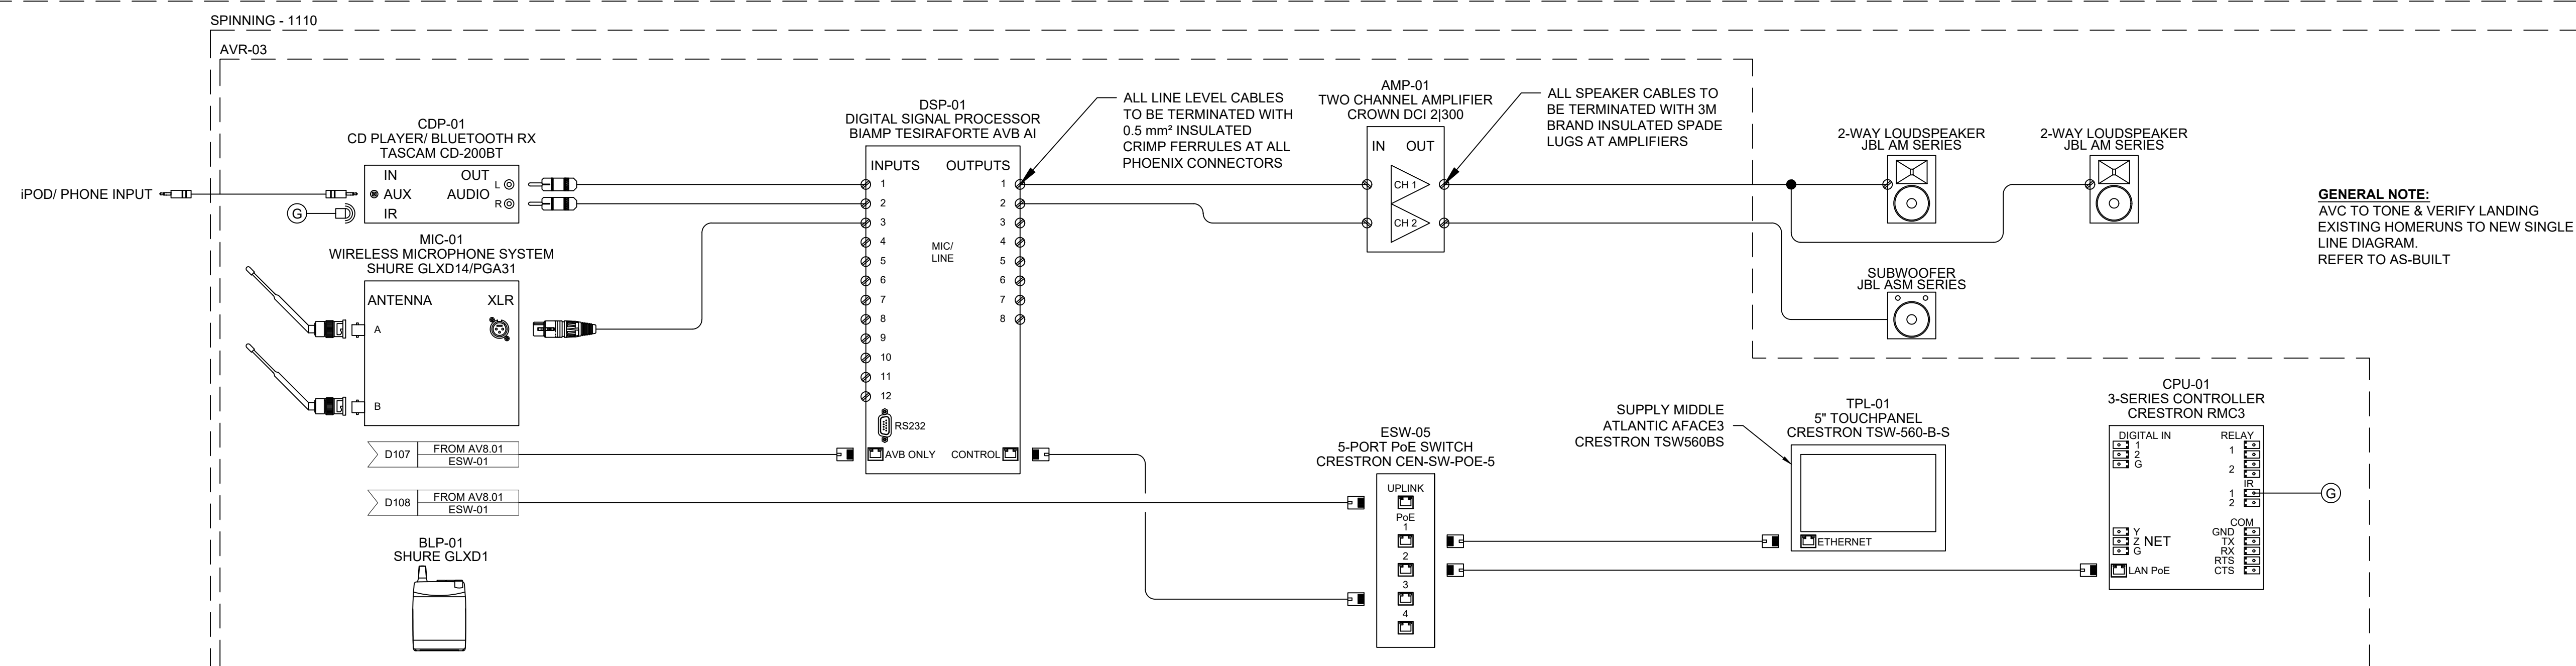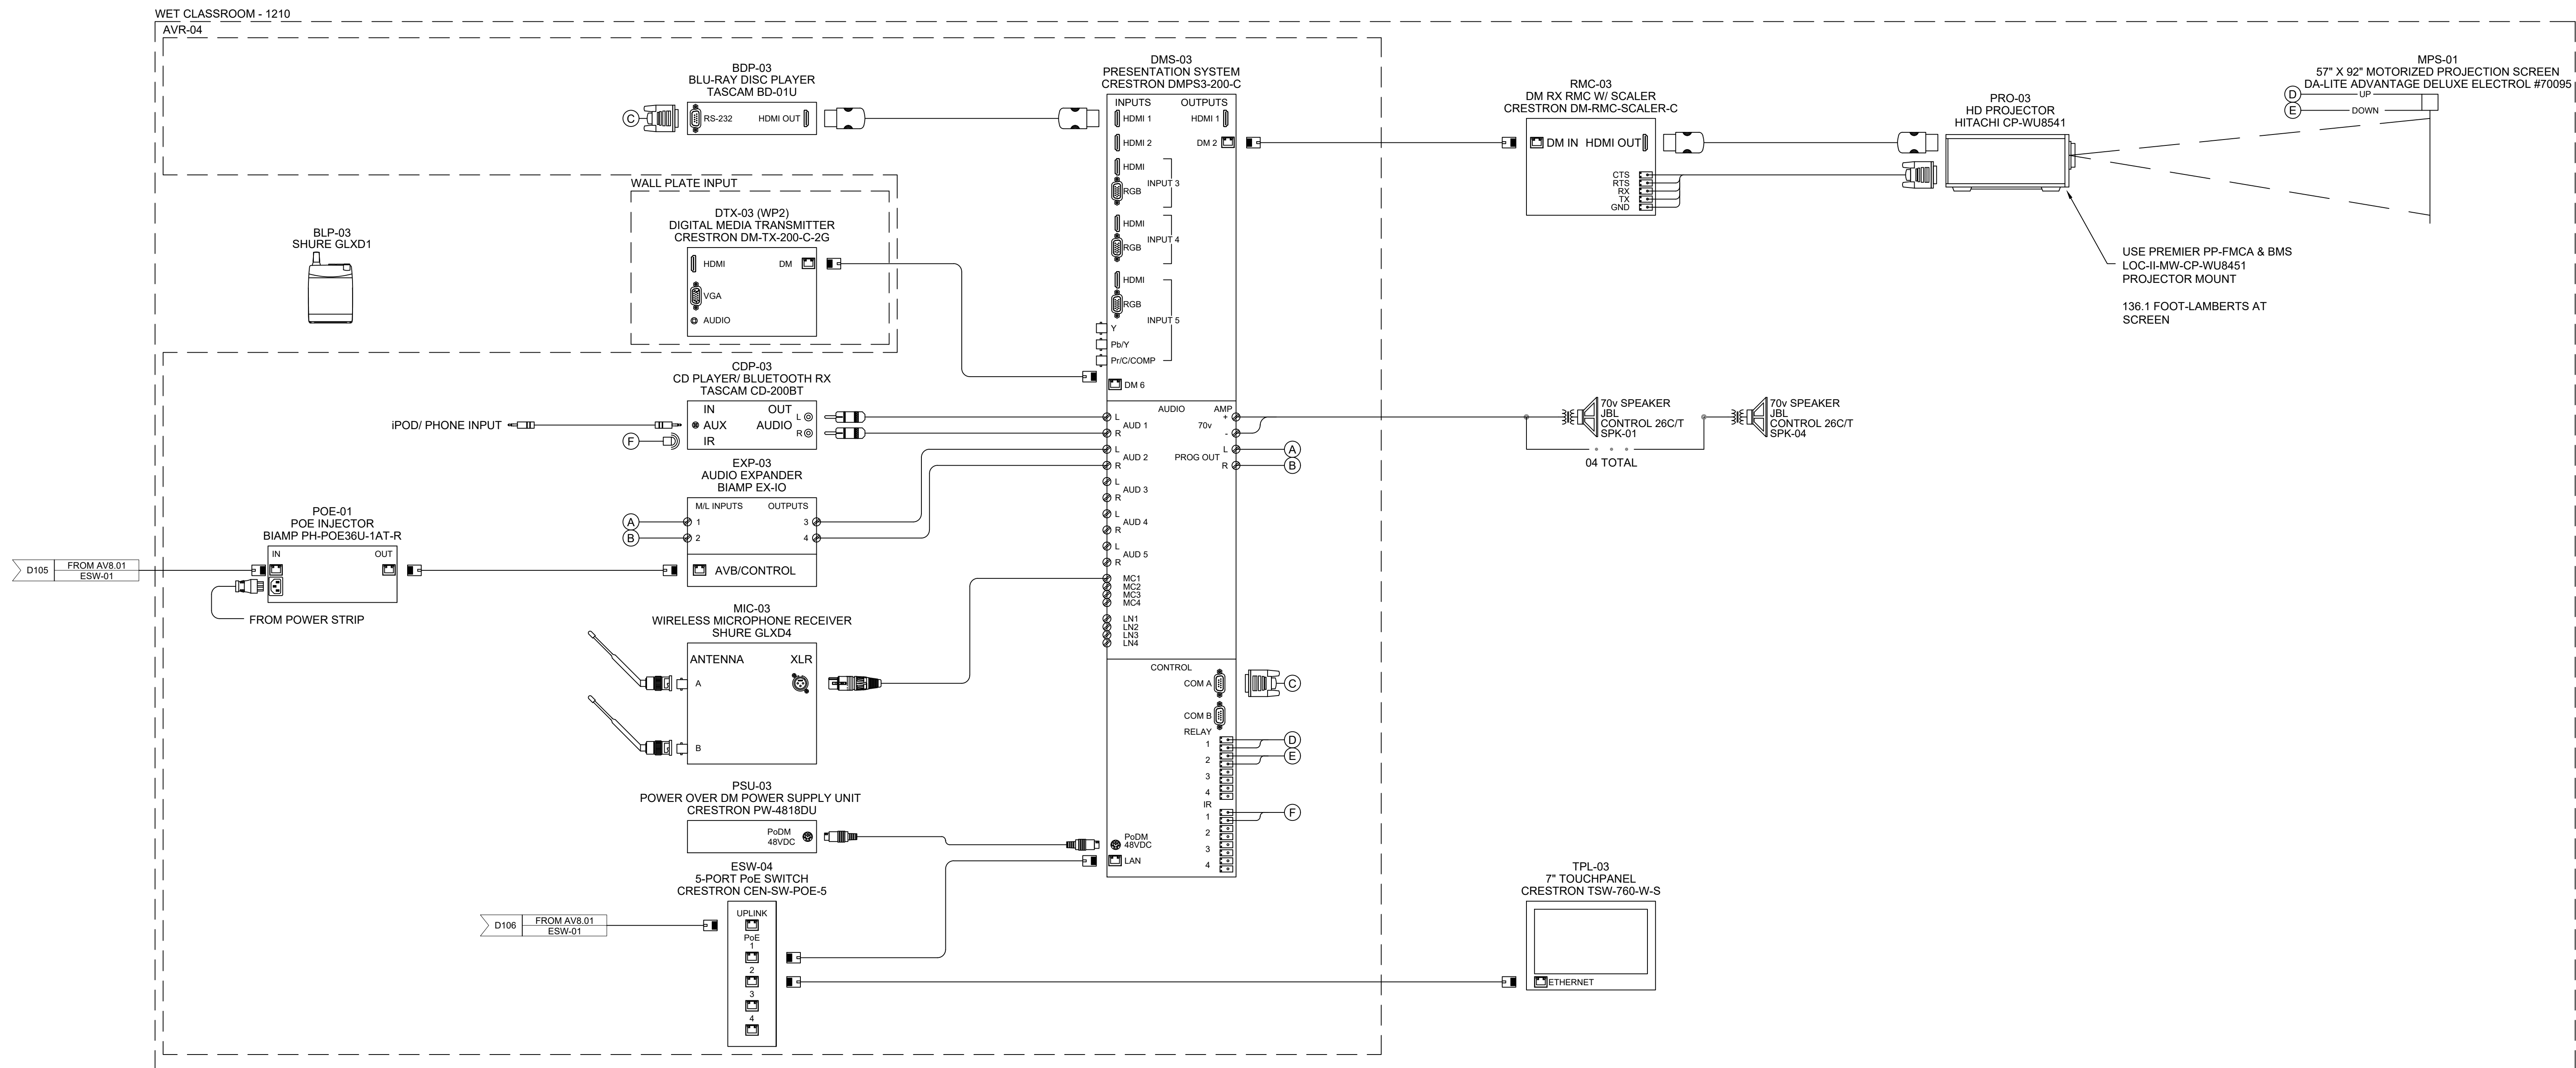

S&L

VENDOR/DOB INFO

UNLV SRWC
4505 MARYLAND PARKWAY
LAS VEGAS, NV

DATE

REV

1

2

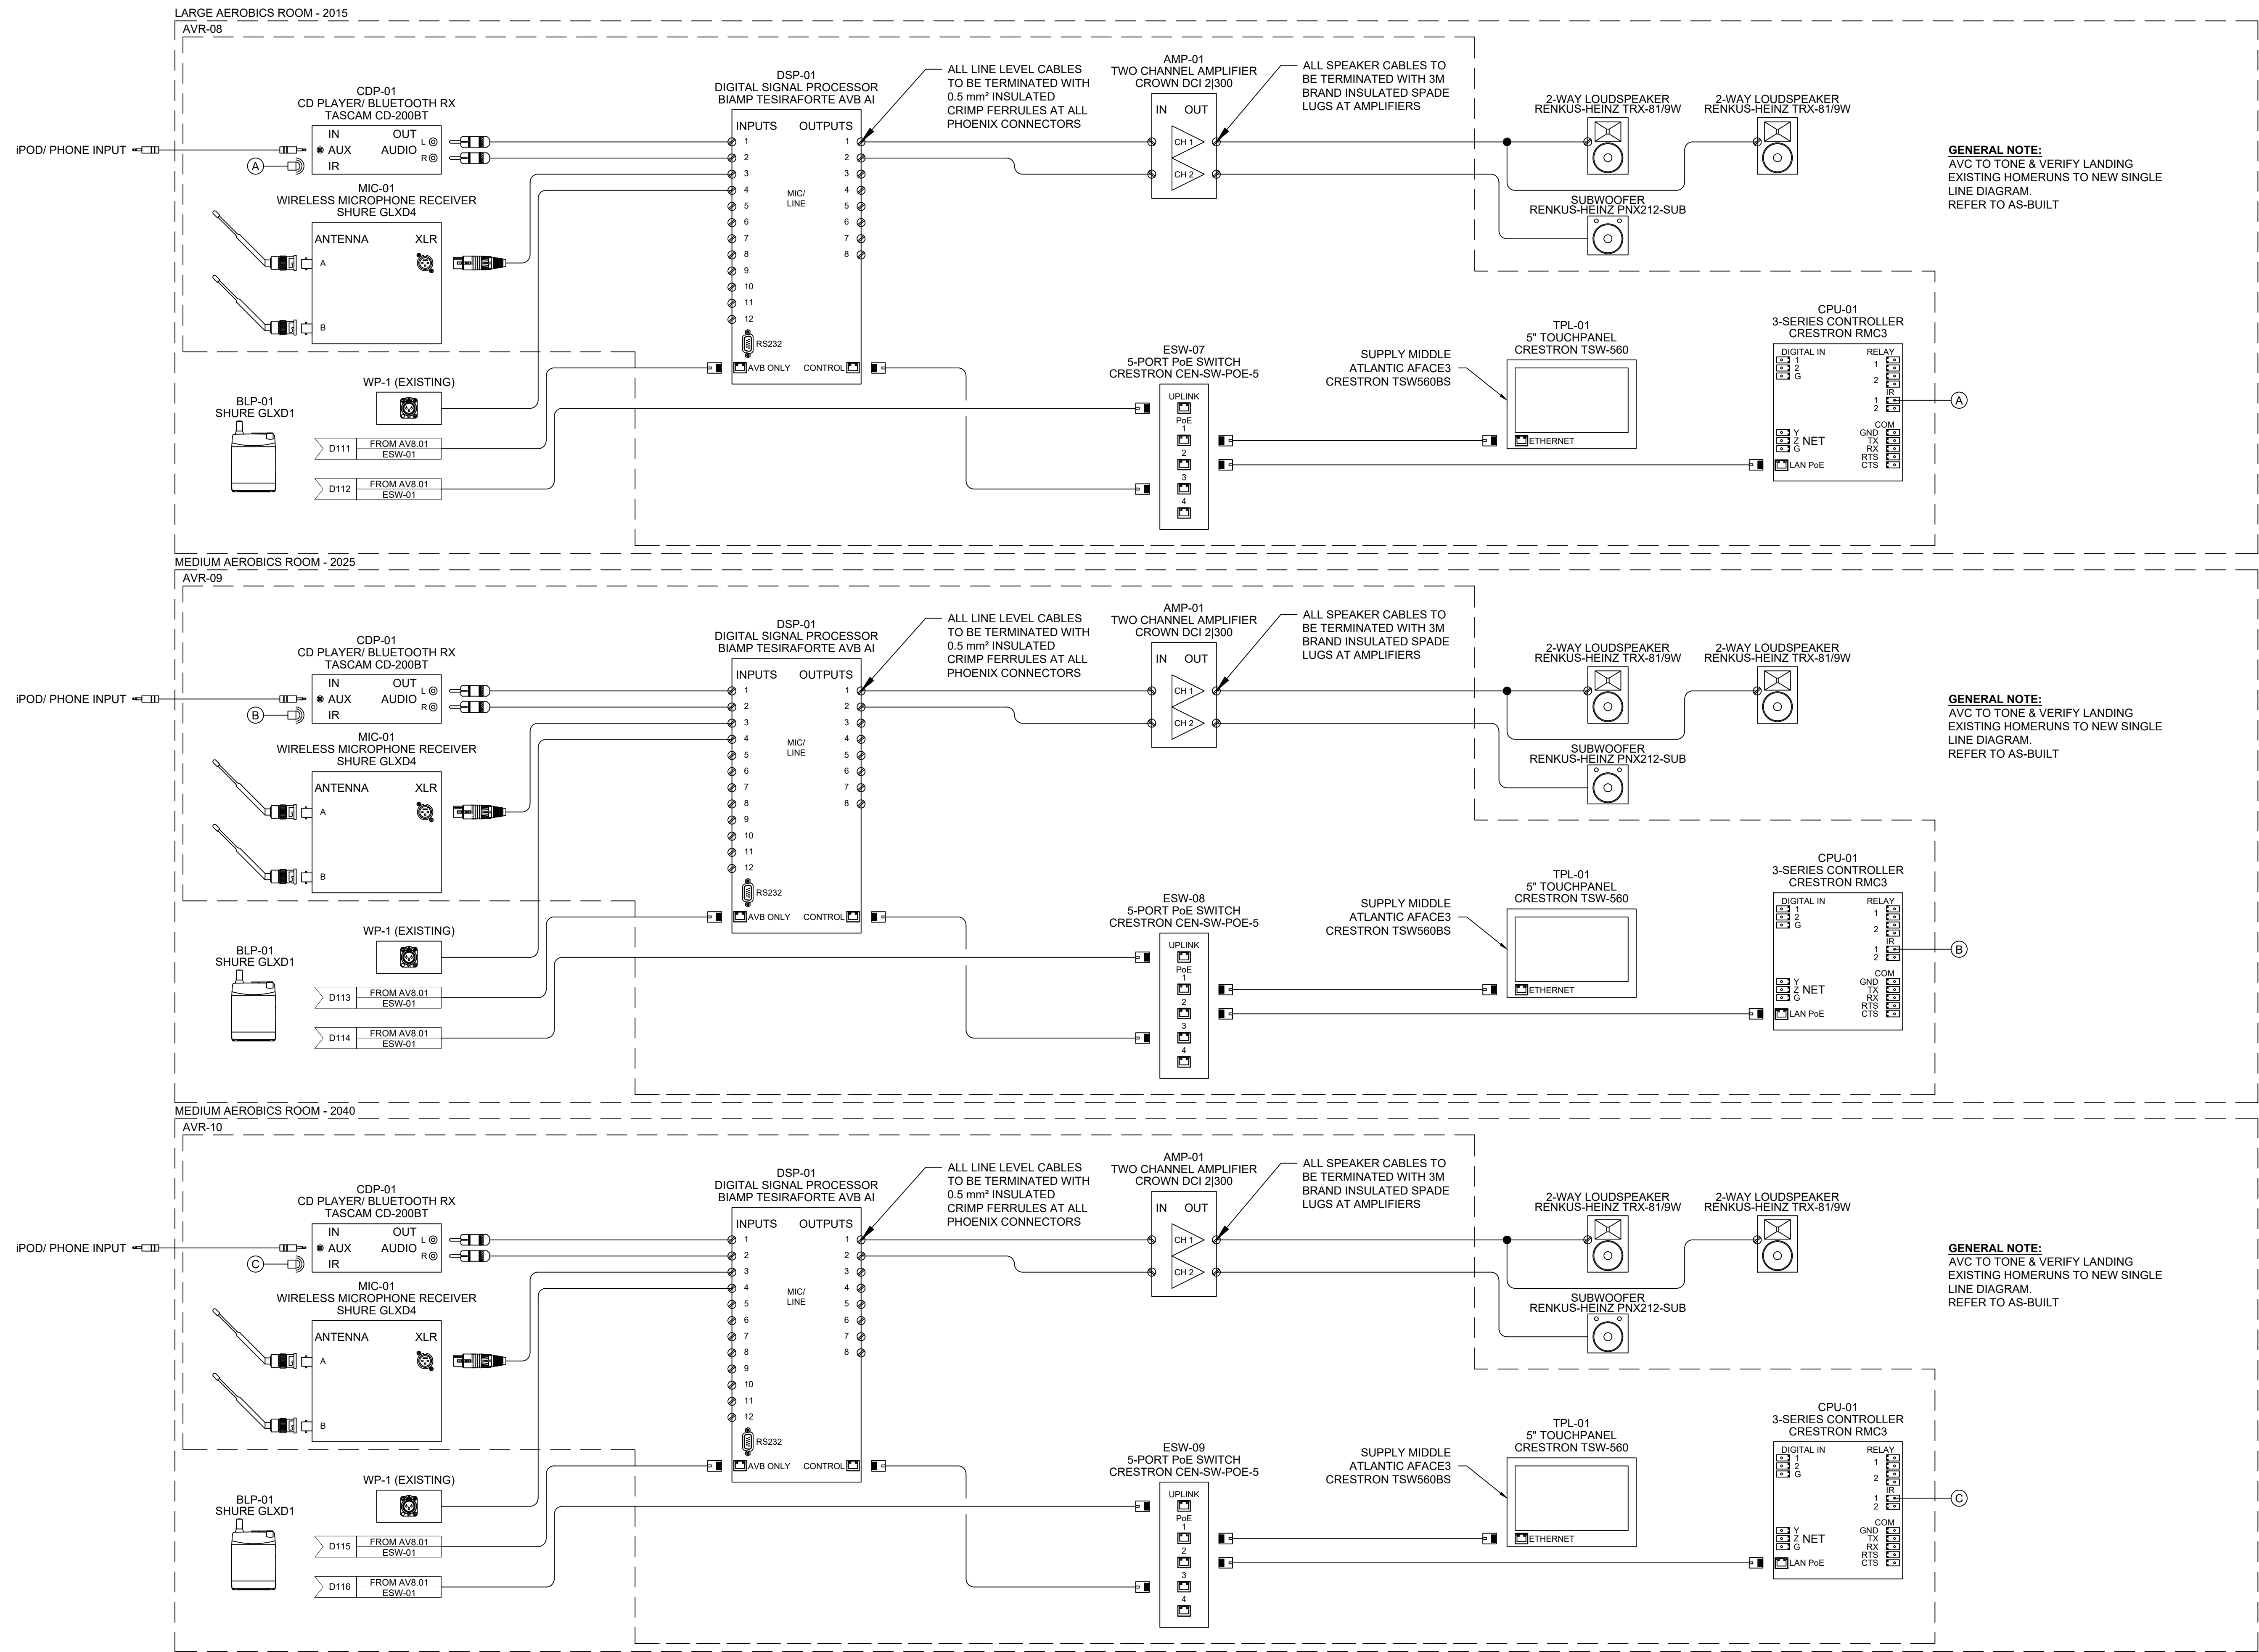

SEA

VENDOR/08 INFO

UNLV SRWC
4505 MARYLAND PARKWAY
LAS VEGAS, NV

DATE

REVISION

CHANGES

REV

1

2




AV SINGLE LINES

COHERENT DESIGN
aesthetically consistent technology systems
3471 W Ogden Rd, Ste 200 Las Vegas, NV

THIS DRAWING IS THE EXCLUSIVE PROPERTY OF COHERENT DESIGN, Inc. THE REPRODUCTION OF ANY PART WITHOUT PRIOR WRITTEN CONSENT FROM COHERENT DESIGN, Inc. IS PROHIBITED

Designed By: SG
Checked By: SG
Approved By: SG
Date: 3/17/2017
Scale: 1" = 1'-0"
Sheet: 1 of 1
Job No: 17-000000
Status: BID DOCS
AV8.04

Drawing Name: AV8.04 AV SINGLE LINES.dwg Last Updated: February 24, 2017 - 10:27am

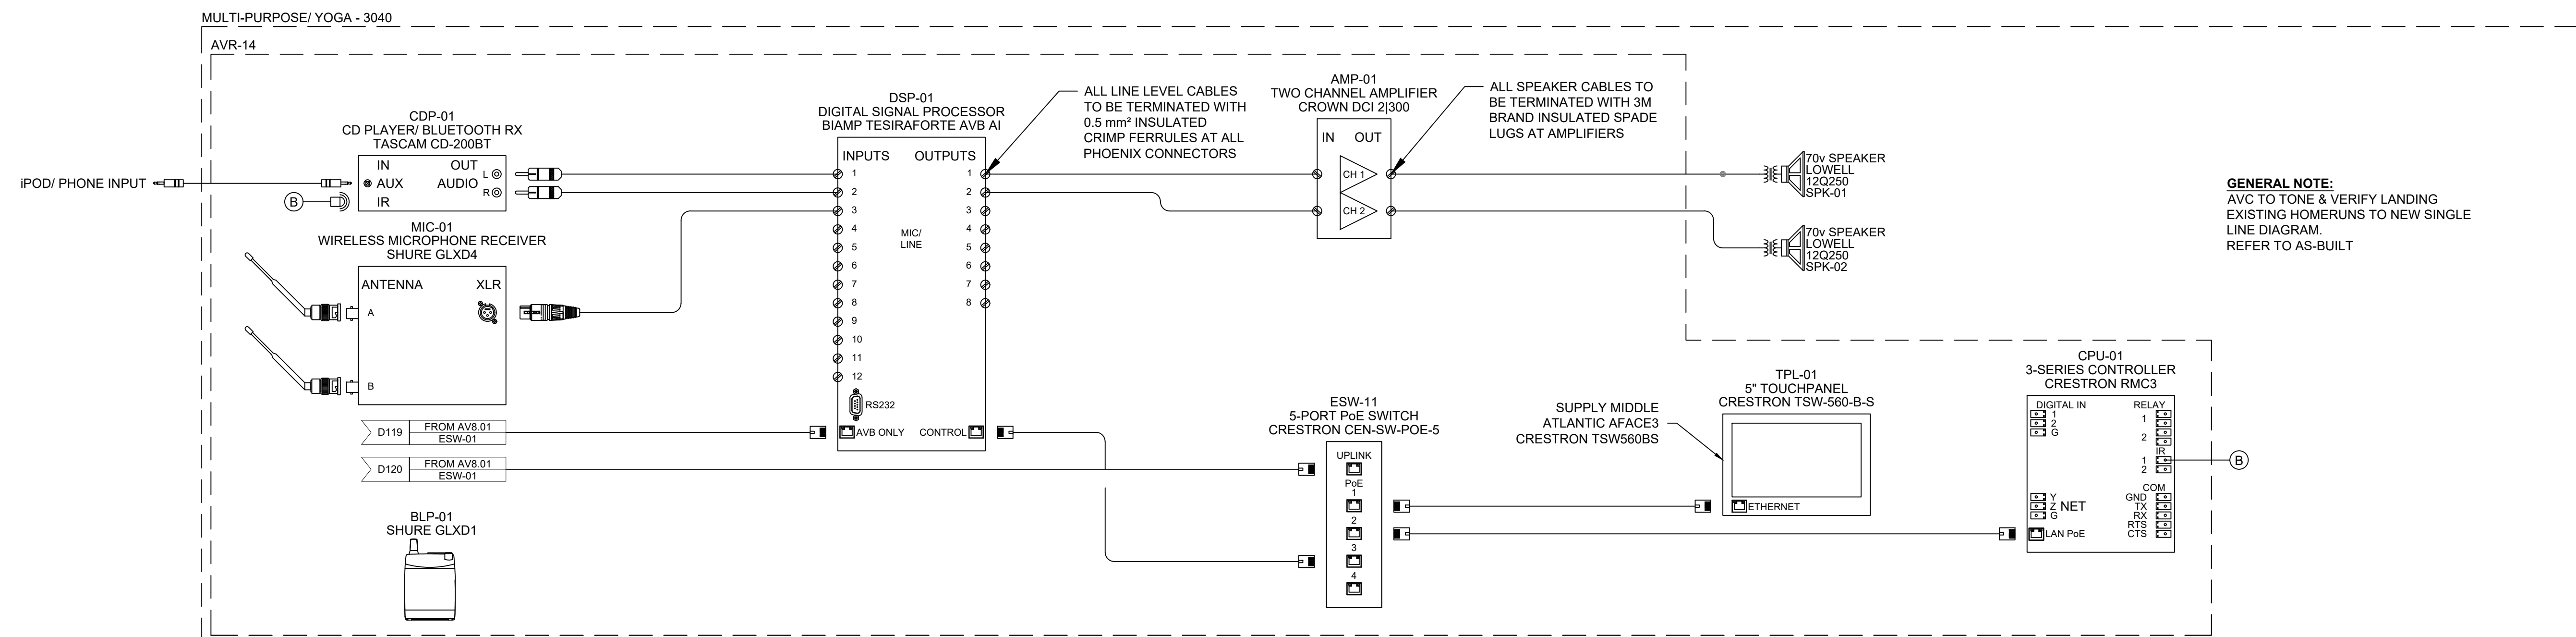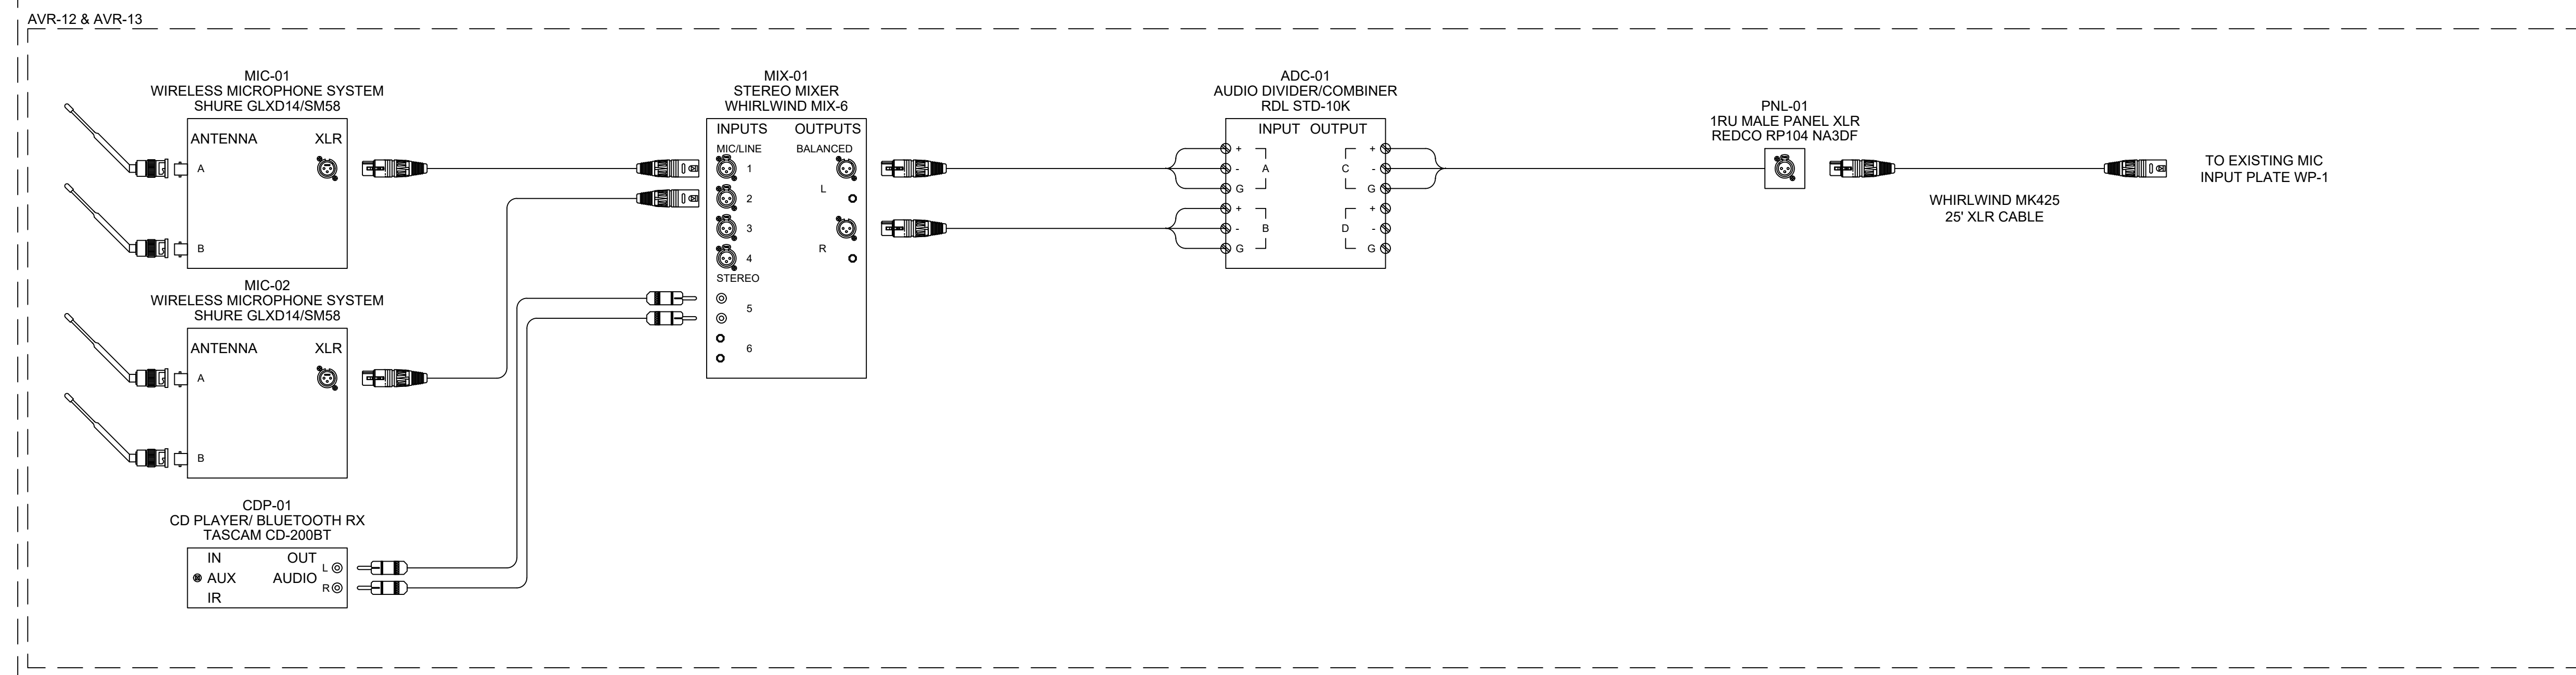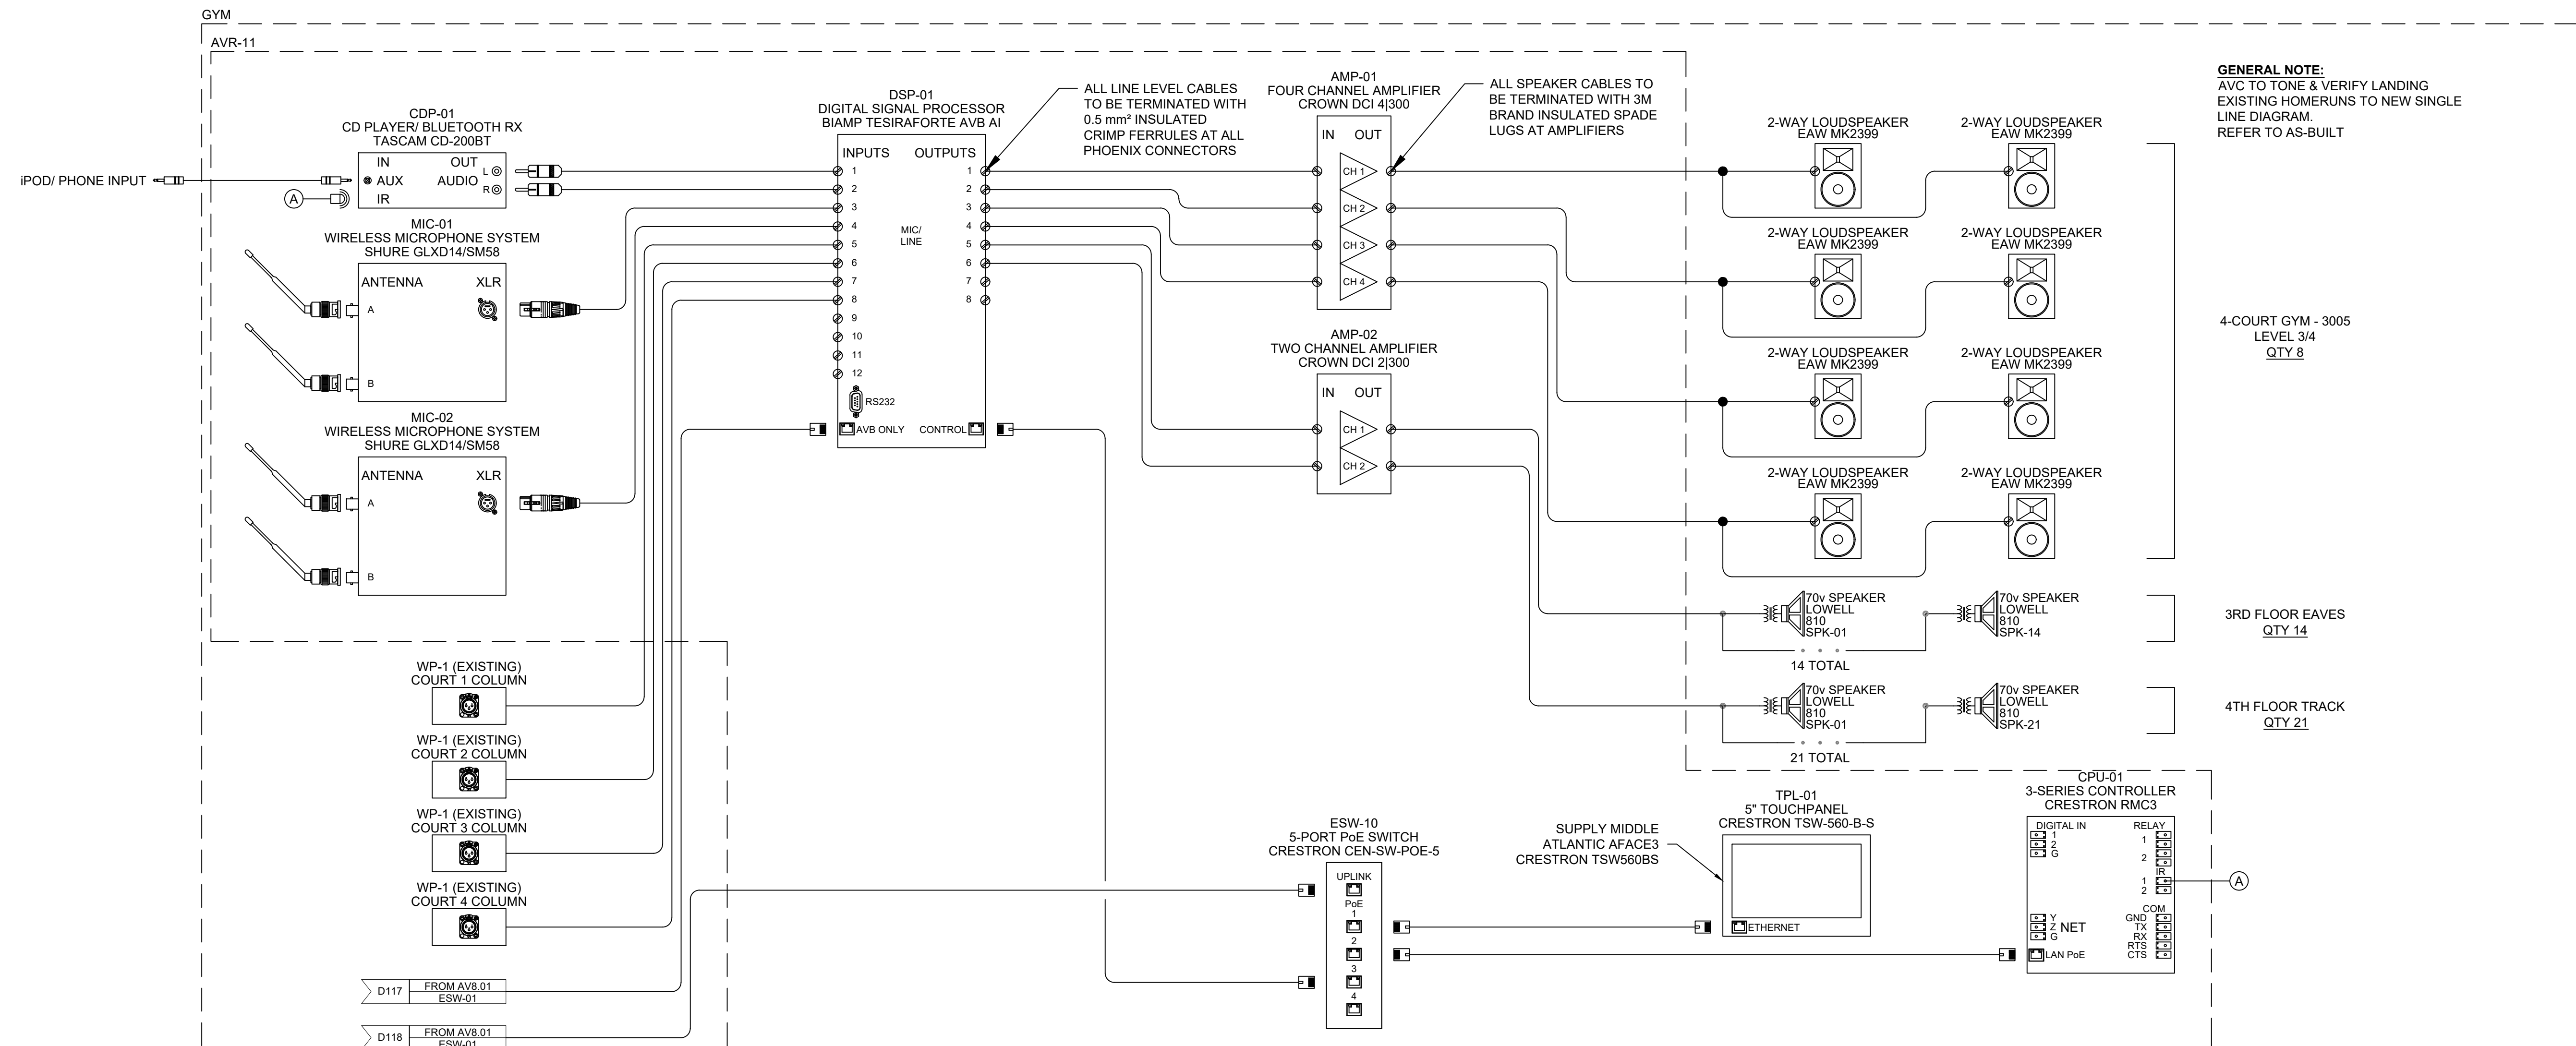

304

VENDOR/08 INFO

UNLV SRWC
4505 MARYLAND PARKWAY
LAS VEGAS, NV

DATE

REVISION CHANGES

REV

1

2

AV SINGLE LINES

COHERENT DESIGN
aesthetically conscious technology systems
3471 W Ogden Rd. Ste. 200 Las Vegas, NV

THIS DRAWING IS THE EXCLUSIVE
PROPERTY OF
COHERENT DESIGN, Inc.
THE REPRODUCTION OF ANY PART
WITHOUT PRIOR WRITTEN CONSENT
FROM COHERENT DESIGN, Inc.
IS PROHIBITED


Designed By: SG
Checked By: SG
Approved By: SG
CPU File: (empty)
Job No:
Status: BID DOCS

Drawn By: SG
Date: 3/17/2017
Scale: 1" = 1' S.D.
Rev: 01

AV8.05

Drawing Name: AV8.05 AV SINGLE LINES.dwg Last Updated: February 27, 2017 -- 6:43pm


TELEPHONE CLOSET - 1360

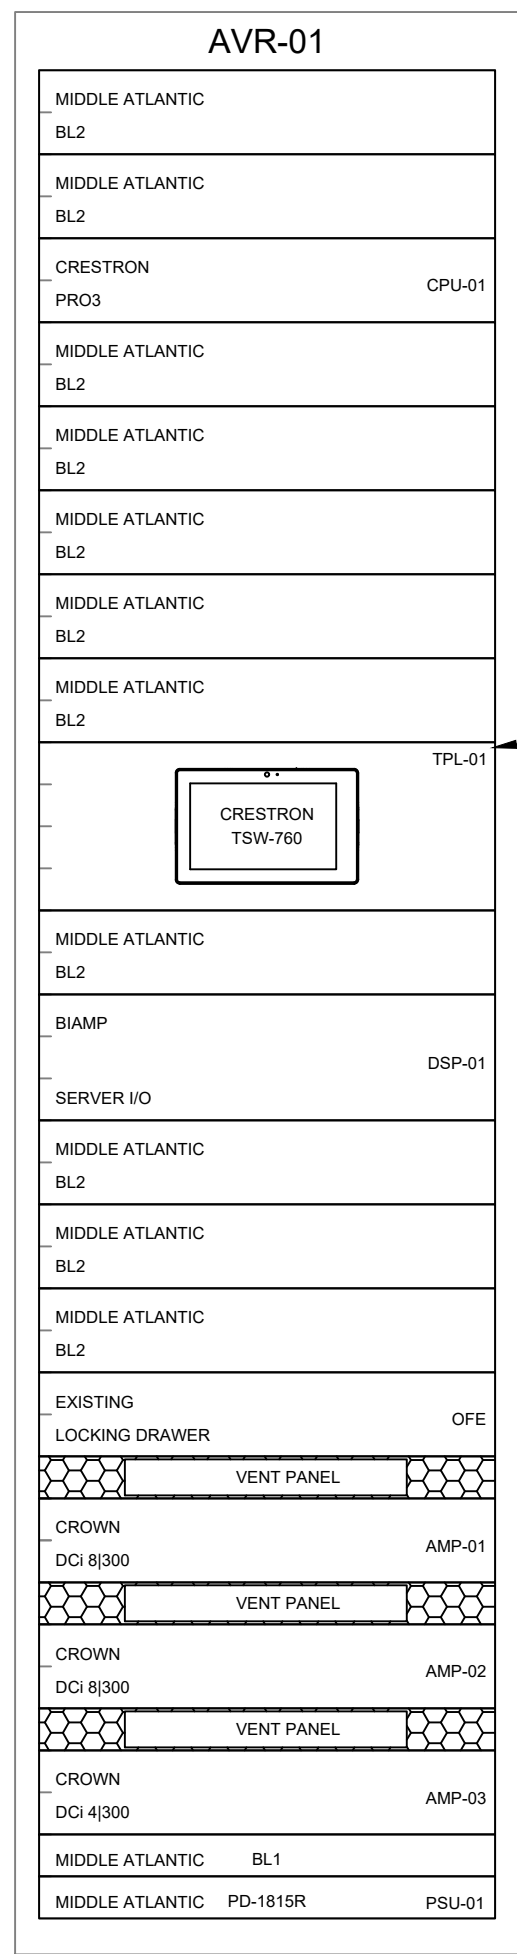

LOWELL
L267-77 (OFE)

MIDDLE ATLANTIC CUSTOM 4RU
PLATE - AFACE4


LIFEGUARD - 1185

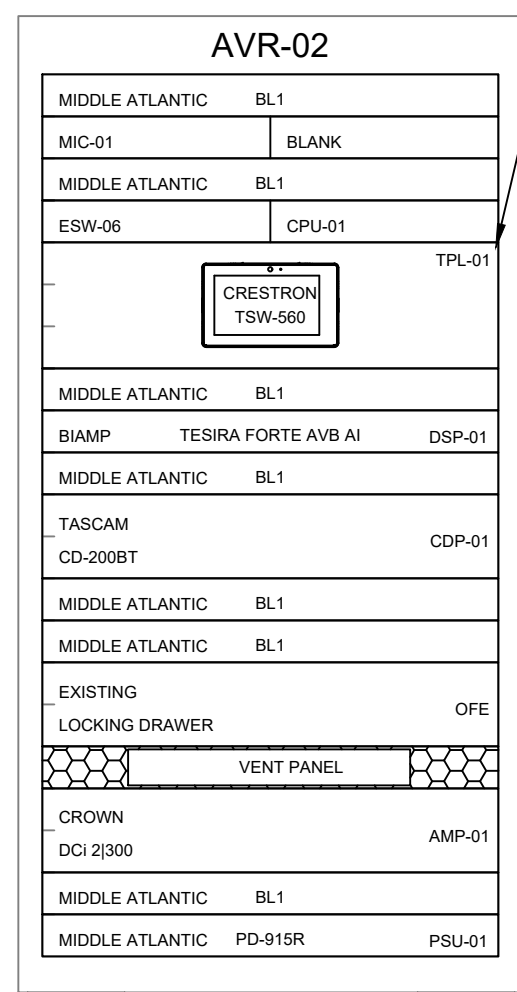

LOWELL
L258-36PF (OFE)


MIDDLE ATLANTIC CUSTOM 3RU
PLATE - AFACE3 TYP.

SPINNING - 1110

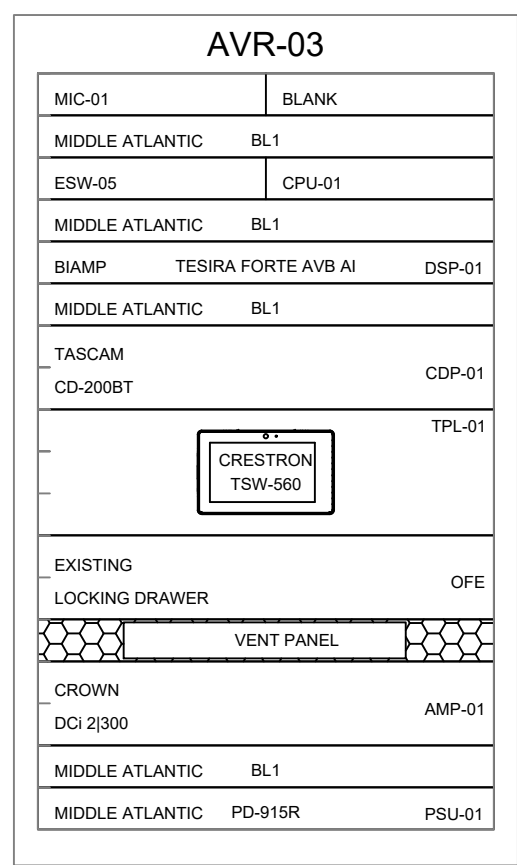


MIDDLE ATLANTIC
SRSR-2-18

WET CLASSROOM - 1210

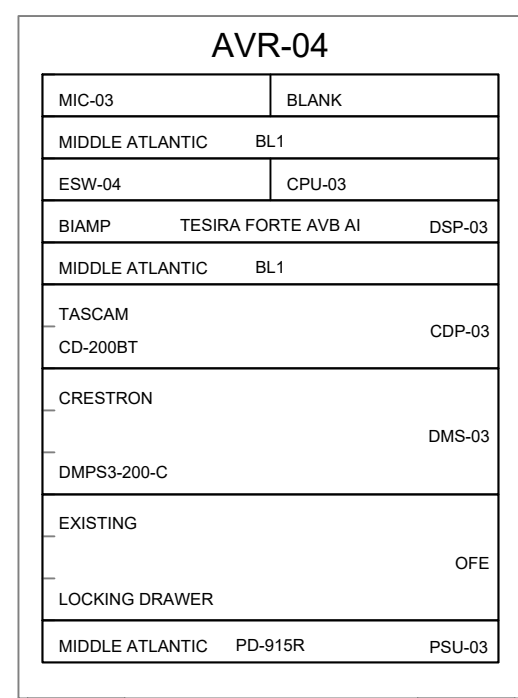


LOWELL
L258-24PF (OFE)

MEETING ROOM - 1010

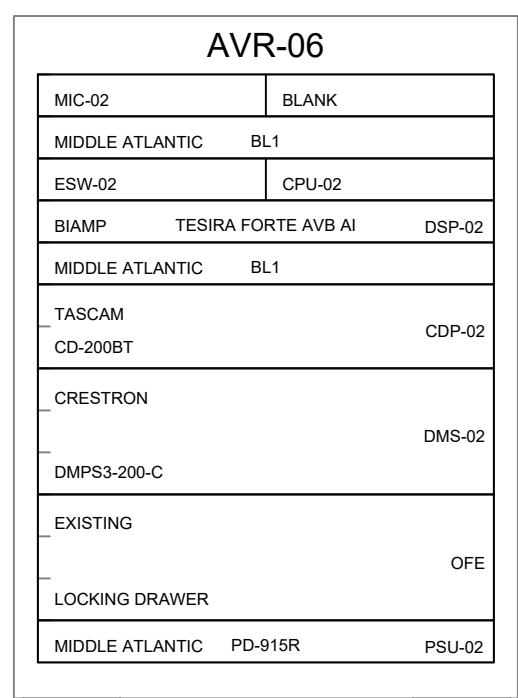


LOWELL
L258-24PF (OFE)

MEETING ROOM - 1020

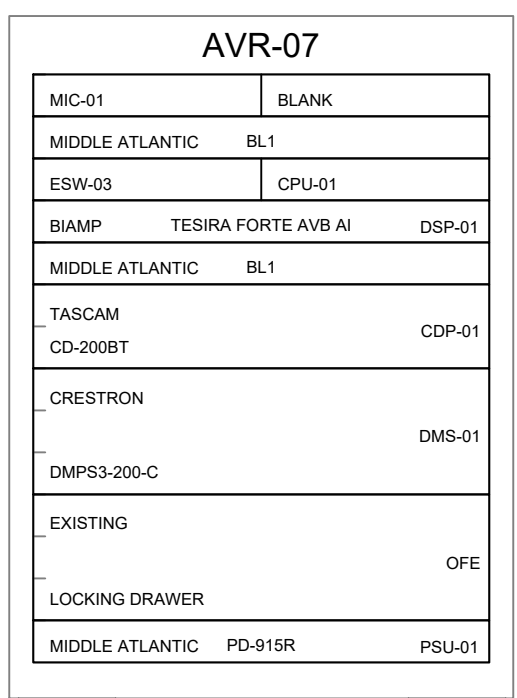


LOWELL
L258-24PF (OFE)

LARGE AEROBICS
ROOM - 2015

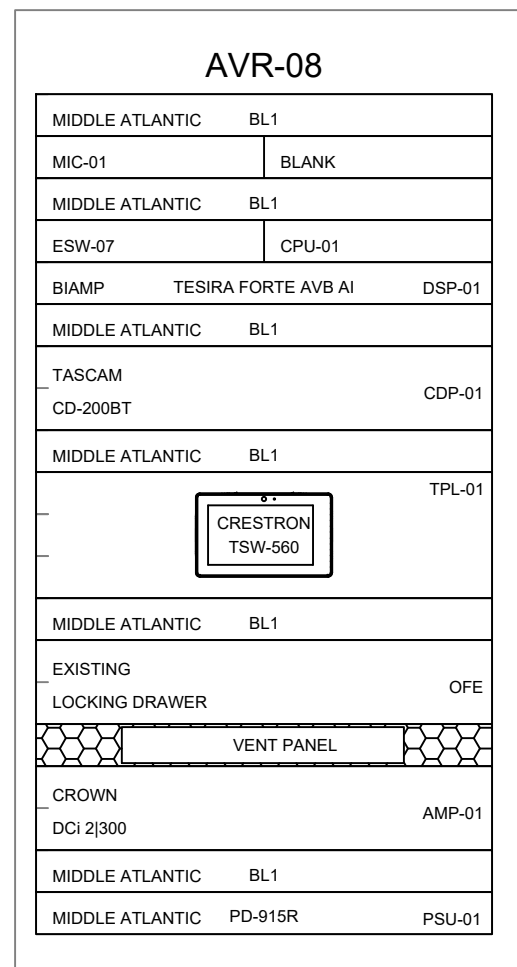


MIDDLE ATLANTIC
SRSR-2-20

MEDIUM AEROBICS
ROOM - 2025

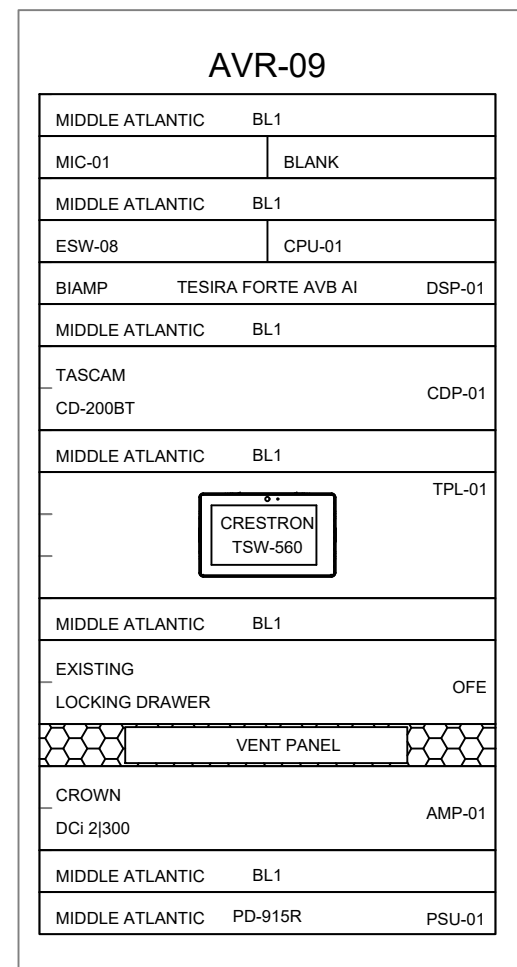


MIDDLE ATLANTIC
SRSR-2-20

MEDIUM AEROBICS
ROOM - 2040

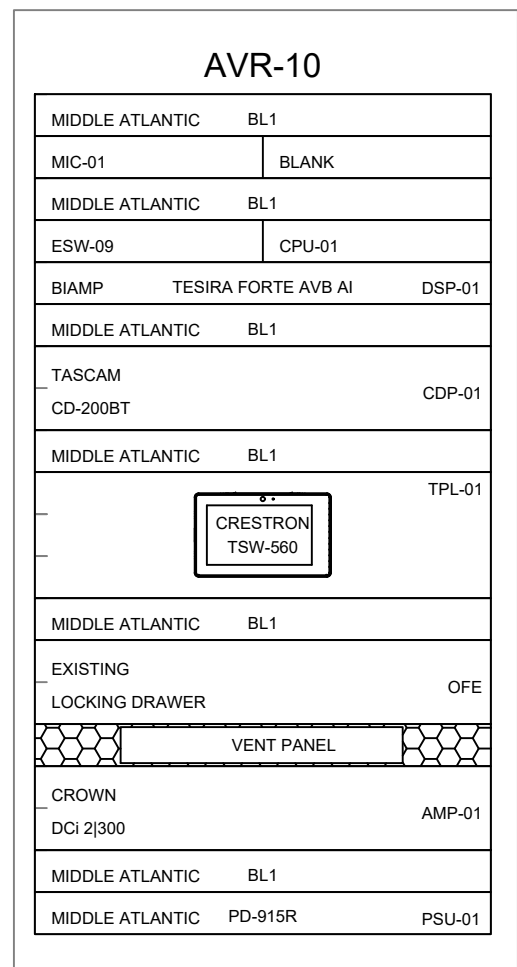


MIDDLE ATLANTIC
SRSR-2-20

4-COURT GYM - LEVEL 3

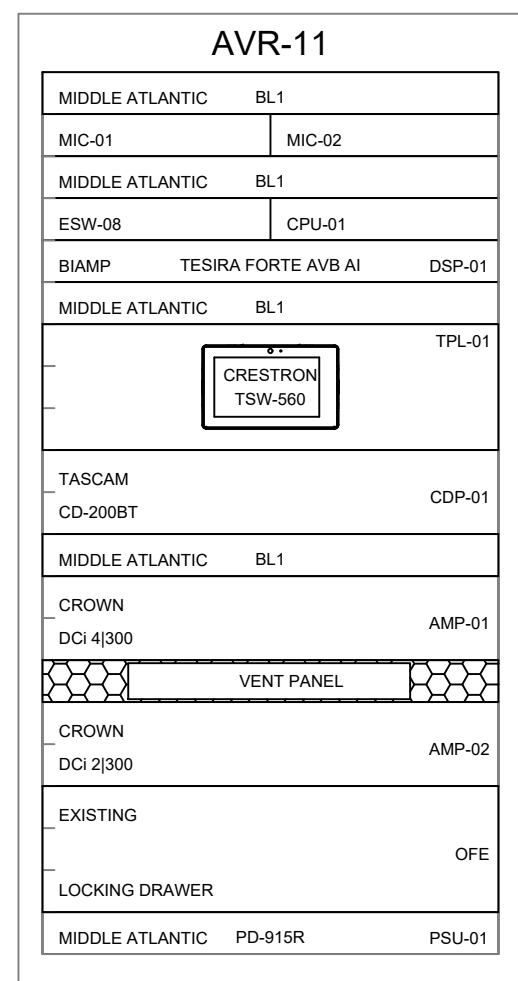

LOWELL
L258-24PF (OFE)


PORTABLE RACK 1

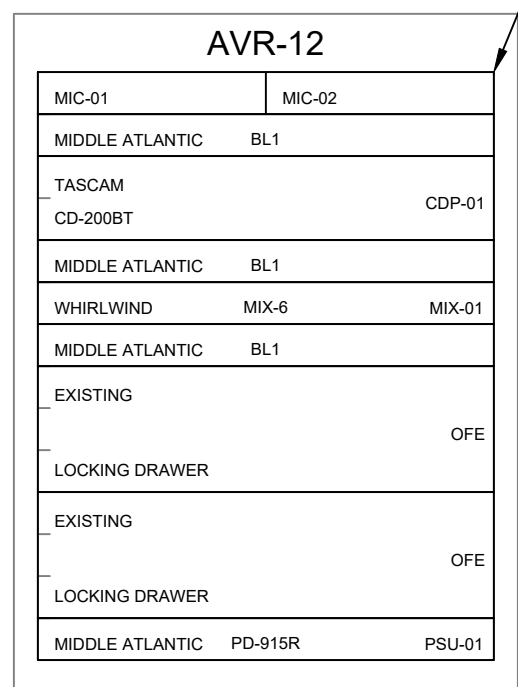

LOWELL
L258-24PF (OFE)

REDCO 1RU PANEL W/ XLR
AT BACKSIDE OF RACK


PORTABLE RACK 2

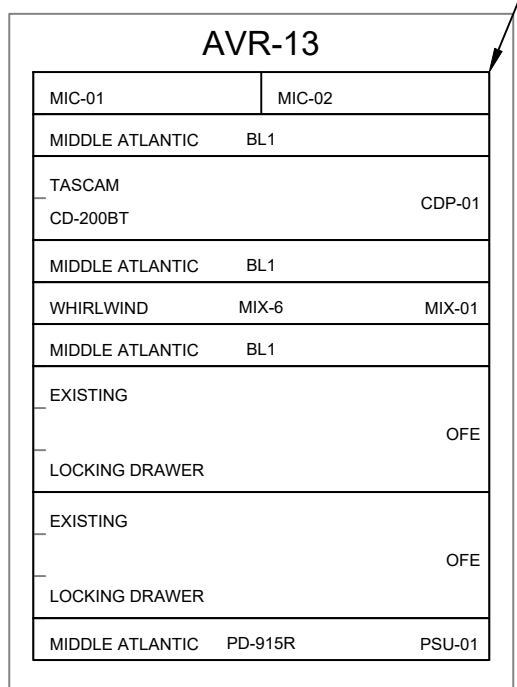

LOWELL
L258-24PF (OFE)

REDCO 1RU PANEL W/ XLR
AT BACKSIDE OF RACK

PERSONAL TRAINER - 3040

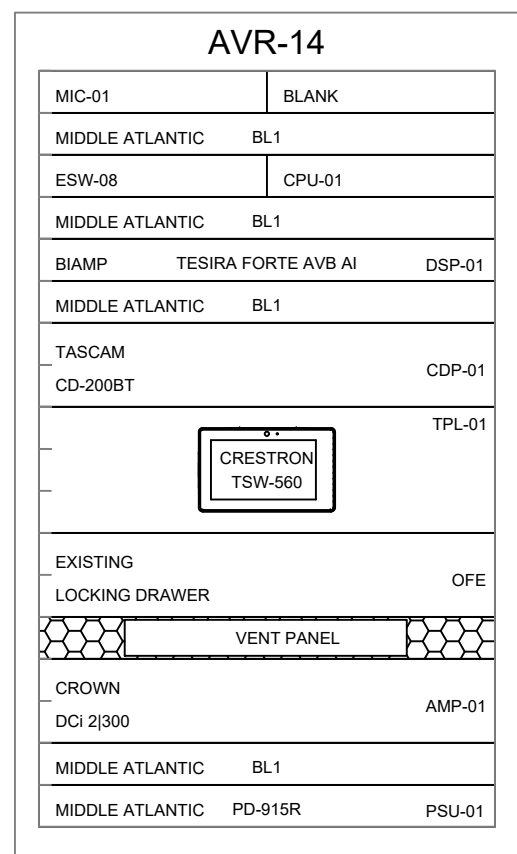

MIDDLE ATLANTIC
SRSR-2-18

UNLV SRWC
4505 MARYLAND PARKWAY
LAS VEGAS, NV

DATE
1
2

AV RACK ELEVATIONS

COHERENT DESIGN
aesthetically consistent technology systems
3471 W Ogden Rd. Ste. 200 Las Vegas, NV

THIS DRAWING IS THE EXCLUSIVE PROPERTY OF COHERENT DESIGN, Inc. THE REPRODUCTION OF ANY PART WITHOUT PRIOR WRITTEN CONSENT FROM COHERENT DESIGN, Inc. IS PROHIBITED

Designed By: SG
Checked By: SG
Approved By: SG
COP Title: (empty)
Job No: -
Status: BID DOCS

Drawn By: SG
Date: 3/17/2017
Scale: 1/8" = 1' - 0"
Plot Scale: -
Sheet: -
AV9.01

Drawing Name: AV9.01 AV RACK ELEVATIONS.dwg Last Updated: March 17, 2017 - 3:25pm