

UNIVERSITY OF NEVADA LAS VEGAS - SCHOOL OF MEDICINE
1001 SHADOW LANE, LAS VEGAS, NV
AUDIO, VIDEO, & CONTROL SYSTEMS

AC RECEPTACLE LEGEND	
SYMBOL	DESCRIPTION
	DUPLEX WALL MOUNTED
	QUADPLEX WALL MOUNTED
	208V L6-20R WALL MOUNTED
	100 AMP TPN PIN & SLEEVE
	DUPLEX FLOOR OR CEILING
	208V L6-20R FLOOR OR CEILING
	120V L5-20R CEILING
	3-PHASE L21-30R FLOOR OR CEILING
	208V L6-20R FLOOR OR CEILING
	120/208V COMPANY SWITCH AS SHOWN

CONDUIT LABEL KEY	
	EXACT QTY. OF CABLES REQUIRED
	CABLE TYPE
	CONDUIT SIZE

TYPICAL CONDUIT END LABELING	
	CONDUIT SHALL BE IDENTIFIED WITH: BASIC AREA RUN TO J-BOX # OR FAR END TERMINATION POINT

TYPICAL CABLE LABELING	
	PRE-PRINTED UNIQUE WRAPAROUND ADHESIVE LABELS 1/2" FROM TERMINATION, BOTH ENDS OF ALL LOW VOLTAGE CABLE. SEE SINGLE LINE FOR LABEL SCHEME

MAX STUB SEPARATION FROM WALL	
	CONDUIT SIZE WILL VARY

DRAWING SYMBOLS	
DRAWING TITLE	1 PLAN NAME Scale: 1/16
CROSS SECTION REFERENCE	14 SHEET NUMBER
ELEVATION REFERENCE	14 SHEET NUMBER

COMMON ABBR(S):	JOB ABBR(S):
A	AUDIO
A.F.F.	ABOVE FINISHED FLOOR
AUX	AUXILIARY
AV	AUDIO/VIDEO
C	CONTROL
CAB	CABLE
CATV	CABLE TELEVISION
D	DATA
IR	INFRARED
L	LINE LEVEL
LED	LIGHT-EMITTING DIODE
M	MICROPHONE
MM	MULTIMODE FIBER OPTIC
PB	PATCH BAY
S	SPEAKER
SM	SINGLEMODE FIBER OPTIC
SPK	SPEAKER
U.N.O.	UNLESS NOTED OTHERWISE
V	VIDEO

SYMBOL	DESCRIPTION	MANUFACTURER	PART NUMBER	BACK BOX	COVER/LIFT	MOUNTING HEIGHTS
S1	HIGH OUTPUT LOUDSPEAKER W/ WALL BRACKET	JBL	CONTROL 29AV	4S WITH FLEX WHIP	-	SEE ELEVATION
S2	HIGH OUTPUT LOUDSPEAKER W/ UNIBALL BRACKET	JBL	CONTROL 28	4S WITH FLEX WHIP	-	SEE ELEVATION
TP	7" TABLETOP TOUCH PANEL	CRESTRON	TSW-752	-	-	AT TABLE TOP
DA	VIDEO DISTRIBUTION AMPLIFIER W/ RX	CRESTRON	HD-DA8-4K-E	-	-	MOUNT UNDER TABLE
TV	LCD DISPLAY - LANDSCAPE - SIZE SHOWN	PLANAR	VARIOUS	ARLINGTON TVB507	-	AS SHOWN
BS	28" MONITOR	PLANAR	IX2851	-	-	AS SHOWN
LC	LECTURE CAPTURE CAMERA	VADDIO	ROBOSHOT 12	4S BOX	-	AS SHOWN
IR	IR RADIATOR FOR ASSISTED LISTENING SYSTEM	LISTEN TECH	LA-140	-	-	-

CABLE TYPE	DESCRIPTION	MANUFACTURER	MODEL #	NOMINAL O.D. (IN.)
D	CAT6	BELDEN OR EQUIV.	1874A	0.198
DM	DIGITAL MEDIA 4K - CAT7A - 4 PAIR, STP CABLE	CRESTRON	DM-CBL-ULTRA-P	0.304
H	4K HDMI CABLE	CRESTRON	-	-
S	14 AWG SPEAKER CABLE	BELDEN OR EQUIV.	5100UE	0.218
T	RG58 PLENUM	BELDEN OR EQUIV.	88240	0.159

GENERAL NOTE:	
1.	SIGNAL LEVEL CLASSES MUST NEVER BE INTERMIXED WITHIN A GIVEN CONDUIT.
2.	CONDUIT MAY ONLY BE IN CLOSE PROXIMITY IF IT CROSSES AT A NINETY DEGREE ANGLE.
3.	AUDIO CONDUIT NEAR CONDUIT WITH HIGH CURRENT CIRCUITS REQUIRES GREATER SEPARATION THEN LISTED BELOW.
4.	AUDIO CONDUIT IN LONG PARALLEL RUNS WITH ANY CONDUIT CLASSES LISTED BELOW REQUIRES GREATER SEPARATION THEN LISTED BELOW.
5.	AV CONTRACTOR RESPONSIBLE FOR SUPPORT STRUCTURE FOR ALL PROJECTORS AND PROJECTION SCREENS.
6.	MOUNT PROJECTION SCREENS AS CLOSE TO DECK AS NEEDED.

MINIMUM SEPARATION BETWEEN A/V SIGNAL CONDUITS						
	SIGNAL LEVEL A	SIGNAL LEVEL B	SIGNAL LEVEL C	SIGNAL LEVEL D	SIGNAL LEVEL E	
SIGNAL LEVEL A MICROPHONE	-	6" [150]	12" [300]	12" [300]	6" [150]	
SIGNAL LEVEL B LINE LEVEL	6" [150]	-	12" [300]	6" [150]	6" [150]	
SIGNAL LEVEL C LOUDSPEAKER	12" [300]	12" [300]	-	6" [150]	6" [150]	
SIGNAL LEVEL D DATA AND VIDEO	12" [300]	6" [150]	6" [150]	-	6" [150]	
SIGNAL LEVEL E FIBER OPTIC	6" [150]	6" [150]	6" [150]	6" [150]	-	

MINIMUM SEPARATION BETWEEN A/V CONDUITS AND POWER CONDUITS						
AUDIO/VIDEO CONDUIT TYPE	POWER CONDUIT TYPE	UNDER 60 AMPS	60 AMPS	120 AMPS	240 AMPS	400 AMPS
EMT	EMT	24" [600]	36" [915]	48" [1220]	NO	NO
EMT	RIGID	4" [100]	8" [200]	12" [300]	24" [600]	48" [1220]
RIGID	RIGID	1" [25]	2" [50]	4" [100]	8" [200]	16" [400]

MINIMUM SEPARATION BETWEEN A/V EQUIPMENT AND POWER CONDUITS					
	UNDER 60 AMPS	60 AMPS	120 AMPS	240 AMPS	400 AMPS
EMT - EQUIPMENT ROOMS	OK	12" [300]	30" [760]	60" [1520]	120" [3050]
RIGID - EQUIPMENT ROOMS	OK	OK	OK	24" [600]	48" [1220]

tsk

709 Valle Verde Court
Henderson, NV 89014
phone: 702.456.3000
fax: 702.898.6209
www.tska.com

THESE DRAWINGS AND SPECIFICATIONS ARE THE PROPERTY OF TATE SNYDER KIMSEY ARCHITECTS AND MAY NOT BE REPRODUCED OR USED FOR ANY PURPOSE WITHOUT THE ARCHITECTS WRITTEN CONSENT. AS INSTRUMENTS OF SERVICE, THESE DOCUMENTS ARE NOT FINAL AND READY FOR USE, AND THEREFORE NOT VALID, UNLESS THEY ARE SEALED, SIGNED AND DATED.

Copyright, Ltd 2015

Consultant

Coherent Design
aesthetically conscious technology systems
3471 W Ogando Rd., Suite 201, Las Vegas, NV

Coherent Design, Inc. USA
3471 West Ogando Road
Suite 201
Las Vegas, NV 89118
Phone (702) 757-3000

www.coherentdesign.com

PLEASE RECYCLE

Project
UNLV SCHOOL OF MEDICINE - INTERIM SPACE TENANT IMPROVEMENT
1001 SHADOW LANE, LAS VEGAS, NEVADA 89106

Job No: 15-051
Owner
UNIVERSITY OF NEVADA, LAS VEGAS

BID SET

REV		DATE		REVISIONS	
				DESCRIPTION	

Sheet Title
AV TITLE SHEET

Date: 07/13/2016
Sheet No:

AV0.00

SHEET LIST	
SHEET NUMBER	SHEET TITLE
AV0.00	AV TITLE SHEET
AV1.02	LEVEL 2 AV LAYOUT PLAN - WEST
AV1.04	LEVEL 3 AV LAYOUT PLAN - EAST
AV1.05	LEVEL 3 AV LAYOUT PLAN - WEST
AV3.05	LEVEL 3 AV REFLECTED CEILING PLAN - WEST
AV4.01	AV RACK ELEVATION
AV5.01	AV ELEVATIONS
AV5.02	AV ELEVATIONS
AV8.01	VIDEO SINGLE LINES
AV8.02	VIDEO SINGLE LINES
AV8.03	AUDIO SINGLE LINES
AV8.04	CONTROL SINGLE LINES



1 LEVEL 2 AV PLAN - WEST
1/8" = 1' - 0"



SHEET NOTES

1 REFER TO TJK'S DRAWINGS FOR DATA CABLING (TYP.)

tsk

709 Valle Verde Court
Henderson, NV 89014
phone: 702.456.3000
fax: 702.898.6209
www.tska.com



THESE DRAWINGS AND SPECIFICATIONS ARE THE PROPERTY OF TATE SNYDER KIMSEY ARCHITECTS AND MAY NOT BE REPRODUCED OR USED FOR ANY PURPOSE WITHOUT THE ARCHITECTS WRITTEN CONSENT. AS INSTRUMENTS OF SERVICE, THESE DOCUMENTS ARE NOT FINAL AND READY FOR USE, AND THEREFORE NOT VALID, UNLESS THEY ARE SEALED, SIGNED AND DATED.

Copyright, Ltd 2015

Consultant



Coherent Design, Inc. USA
3471 West Ogden Road
Suite 201
Las Vegas, NV 89118
Phone (702) 757-3000
www.coherentdesign.com

PLEASE RECYCLE

Project

**UNLV SCHOOL OF
MEDICINE - INTERIM
SPACE TENANT
IMPROVEMENT**

**1001 SHADOW LANE,
LAS VEGAS, NEVADA
89106**

Job No: 15-051

Owner

**UNIVERSITY OF
NEVADA, LAS VEGAS**

BID SET

REV		REVISIONS	
REV	DATE	DESCRIPTION	

Sheet Title


**LEVEL 2 AV LAYOUT
PLAN - WEST**


Date: 07/13/2016

Sheet No:

AV1.02

KEYPLAN

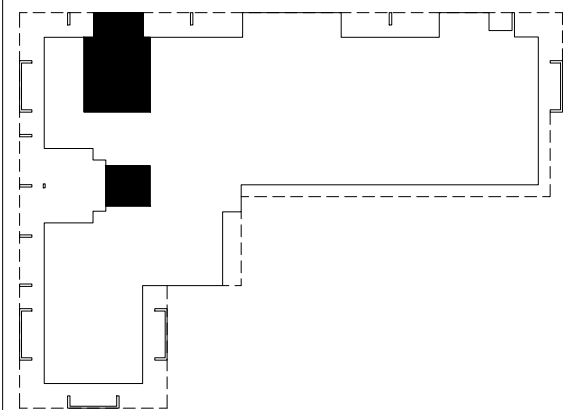

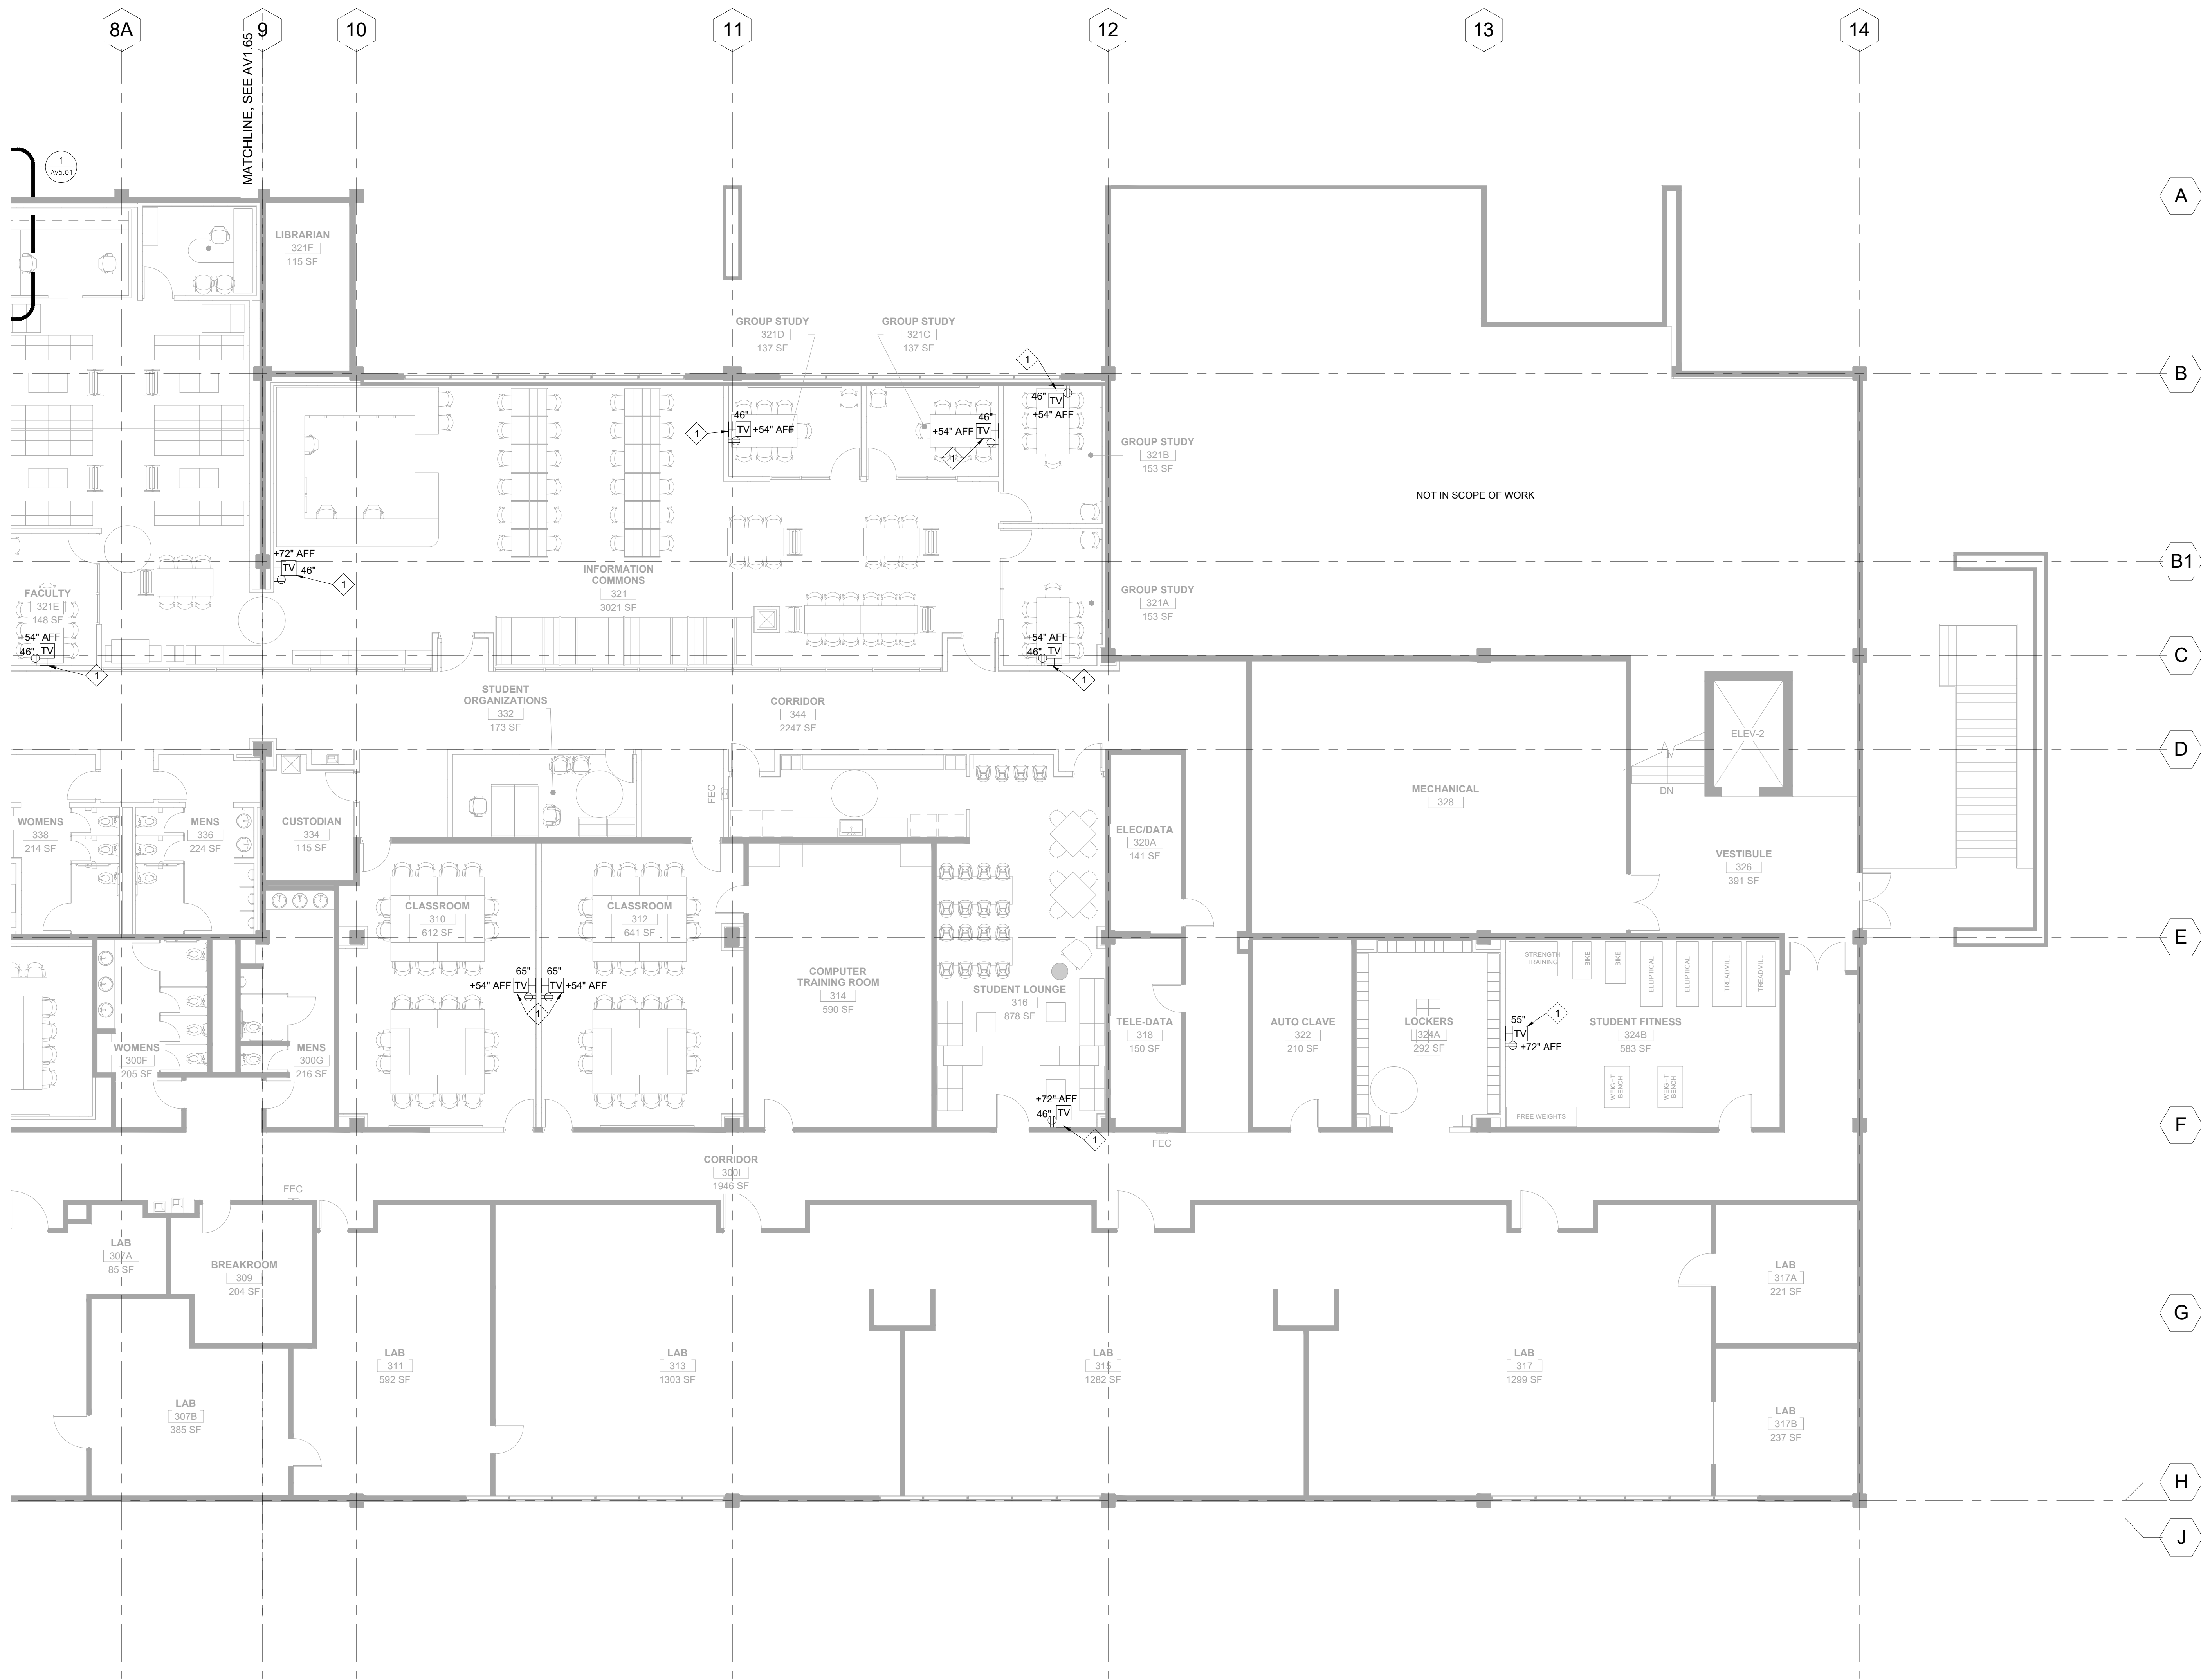


1 LEVEL AV PLAN - EAST
1/8" = 1' - 0"

SHEET NOTES

1 REFER TO TJK'S DRAWINGS FOR DATA CABLING (TYP.)



709 Valle Verde Court
Henderson, NV 89014
phone: 702.456.3000
fax: 702.898.6209
www.tska.com

 

THESE DRAWINGS AND SPECIFICATIONS ARE THE PROPERTY OF TATE SNYDER KIMSEY ARCHITECTS AND MAY NOT BE REPRODUCED OR USED FOR ANY PURPOSE WITHOUT THE ARCHITECTS WRITTEN CONSENT. AS INSTRUMENTS OF SERVICE, THESE DOCUMENTS ARE NOT FINAL AND READY FOR USE, AND THEREFORE NOT VALID, UNLESS THEY ARE SEALED, SIGNED AND DATED.

Copyright, Ltd 2015

Consultant



Coherent Design, Inc. USA
3471 West Ogando Road
Suite 201
Las Vegas, NV 89118
Phone (702) 757-3000
www.coherentdesign.com

PLEASE RECYCLE

Project

**UNLV SCHOOL OF
MEDICINE - INTERIM
SPACE TENANT
IMPROVEMENT**

**1001 SHADOW LANE,
LAS VEGAS, NEVADA
89106**

Job No: 15-051

Owner

**UNIVERSITY OF
NEVADA, LAS VEGAS**

BID SET

REV		REVISIONS	
REV	DATE	DESCRIPTION	

Sheet Title



**LEVEL 3 AV LAYOUT
PLAN - EAST**

Date: 07/13/2016

Sheet No:

AV1.04

KEYPLAN

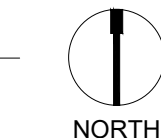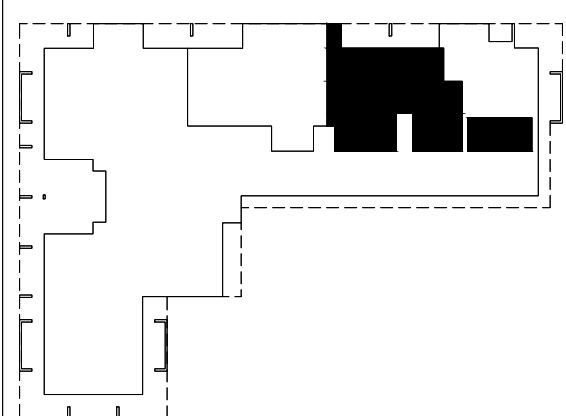



1 LEVEL 3 AV PLAN - WEST
1/8" = 1' - 0"



SHEET NOTES

1 REFER TO TJK'S DRAWINGS FOR DATA CABLING (TYP.)

tsk

709 Valle Verde Court
Henderson, NV 89014
phone: 702.456.3000
fax: 702.898.6209
www.tska.com

THESE DRAWINGS AND SPECIFICATIONS ARE THE PROPERTY OF TATE SNYDER KIMSEY ARCHITECTS AND MAY NOT BE REPRODUCED OR USED FOR ANY PURPOSE WITHOUT THE ARCHITECTS WRITTEN CONSENT. AS INSTRUMENTS OF SERVICE, THESE DOCUMENTS ARE NOT FINAL AND READY FOR USE, AND THEREFORE NOT VALID, UNLESS THEY ARE SEALED, SIGNED AND DATED.

Copyright, Ltd 2015
Consultant

COHERENT DESIGN
aesthetically conscious technology systems
3471 W Oquirrh Rd., Suite 201, Las Vegas, NV
Coherent Design, Inc. USA
3471 West Oquirrh Road
Suite 201
Las Vegas, NV 89118
Phone (702) 757-3000
www.coherentdesign.com

PLEASE RECYCLE

Project
UNLV SCHOOL OF MEDICINE - INTERIM SPACE TENANT IMPROVEMENT
1001 SHADOW LANE, LAS VEGAS, NEVADA 89106

Job No: 15-051
Owner
UNIVERSITY OF NEVADA, LAS VEGAS

BID SET


REV		REVISIONS	
DATE		DESCRIPTION	


Sheet Title
LEVEL 3 AV LAYOUT PLAN - WEST

Date: 07/13/2016
Sheet No:

AV1.05

KEYPLAN

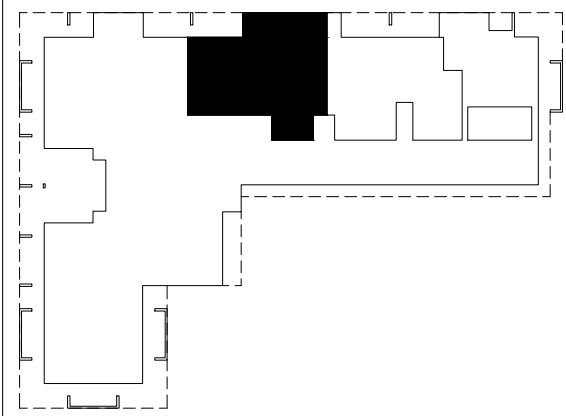

 

THESE DRAWINGS AND SPECIFICATIONS ARE THE PROPERTY OF TATE SNYDER KIMSEY ARCHITECTS AND MAY NOT BE REPRODUCED OR USED FOR ANY PURPOSE WITHOUT THE ARCHITECTS WRITTEN CONSENT. AS INSTRUMENTS OF SERVICE, THESE DOCUMENTS ARE NOT FINAL AND READY FOR USE, AND THEREFORE NOT VALID, UNLESS THEY ARE SEALED, SIGNED AND DATED.

Copyright, Ltd 2015

Consultant



Coherent Design, Inc. USA
3471 West Ogundo Road
Suite 201
Las Vegas, NV 89118
Phone (702) 757-3000
www.coherentdesign.com



Project

UNLV SCHOOL OF
MEDICINE - INTERIM
SPACE TENANT
IMPROVEMENT

1001 SHADOW LANE,
LAS VEGAS, NEVADA
89106

Job No: 15-051

Owner

UNIVERSITY OF
NEVADA, LAS VEGAS

BID SET

REV		REVISIONS	
DATE		DESCRIPTION	


Sheet Title

LEVEL 3 AV REFLECTED
CEILING PLAN - WEST



Date: 07/13/2016


Sheet No:

AV3.05

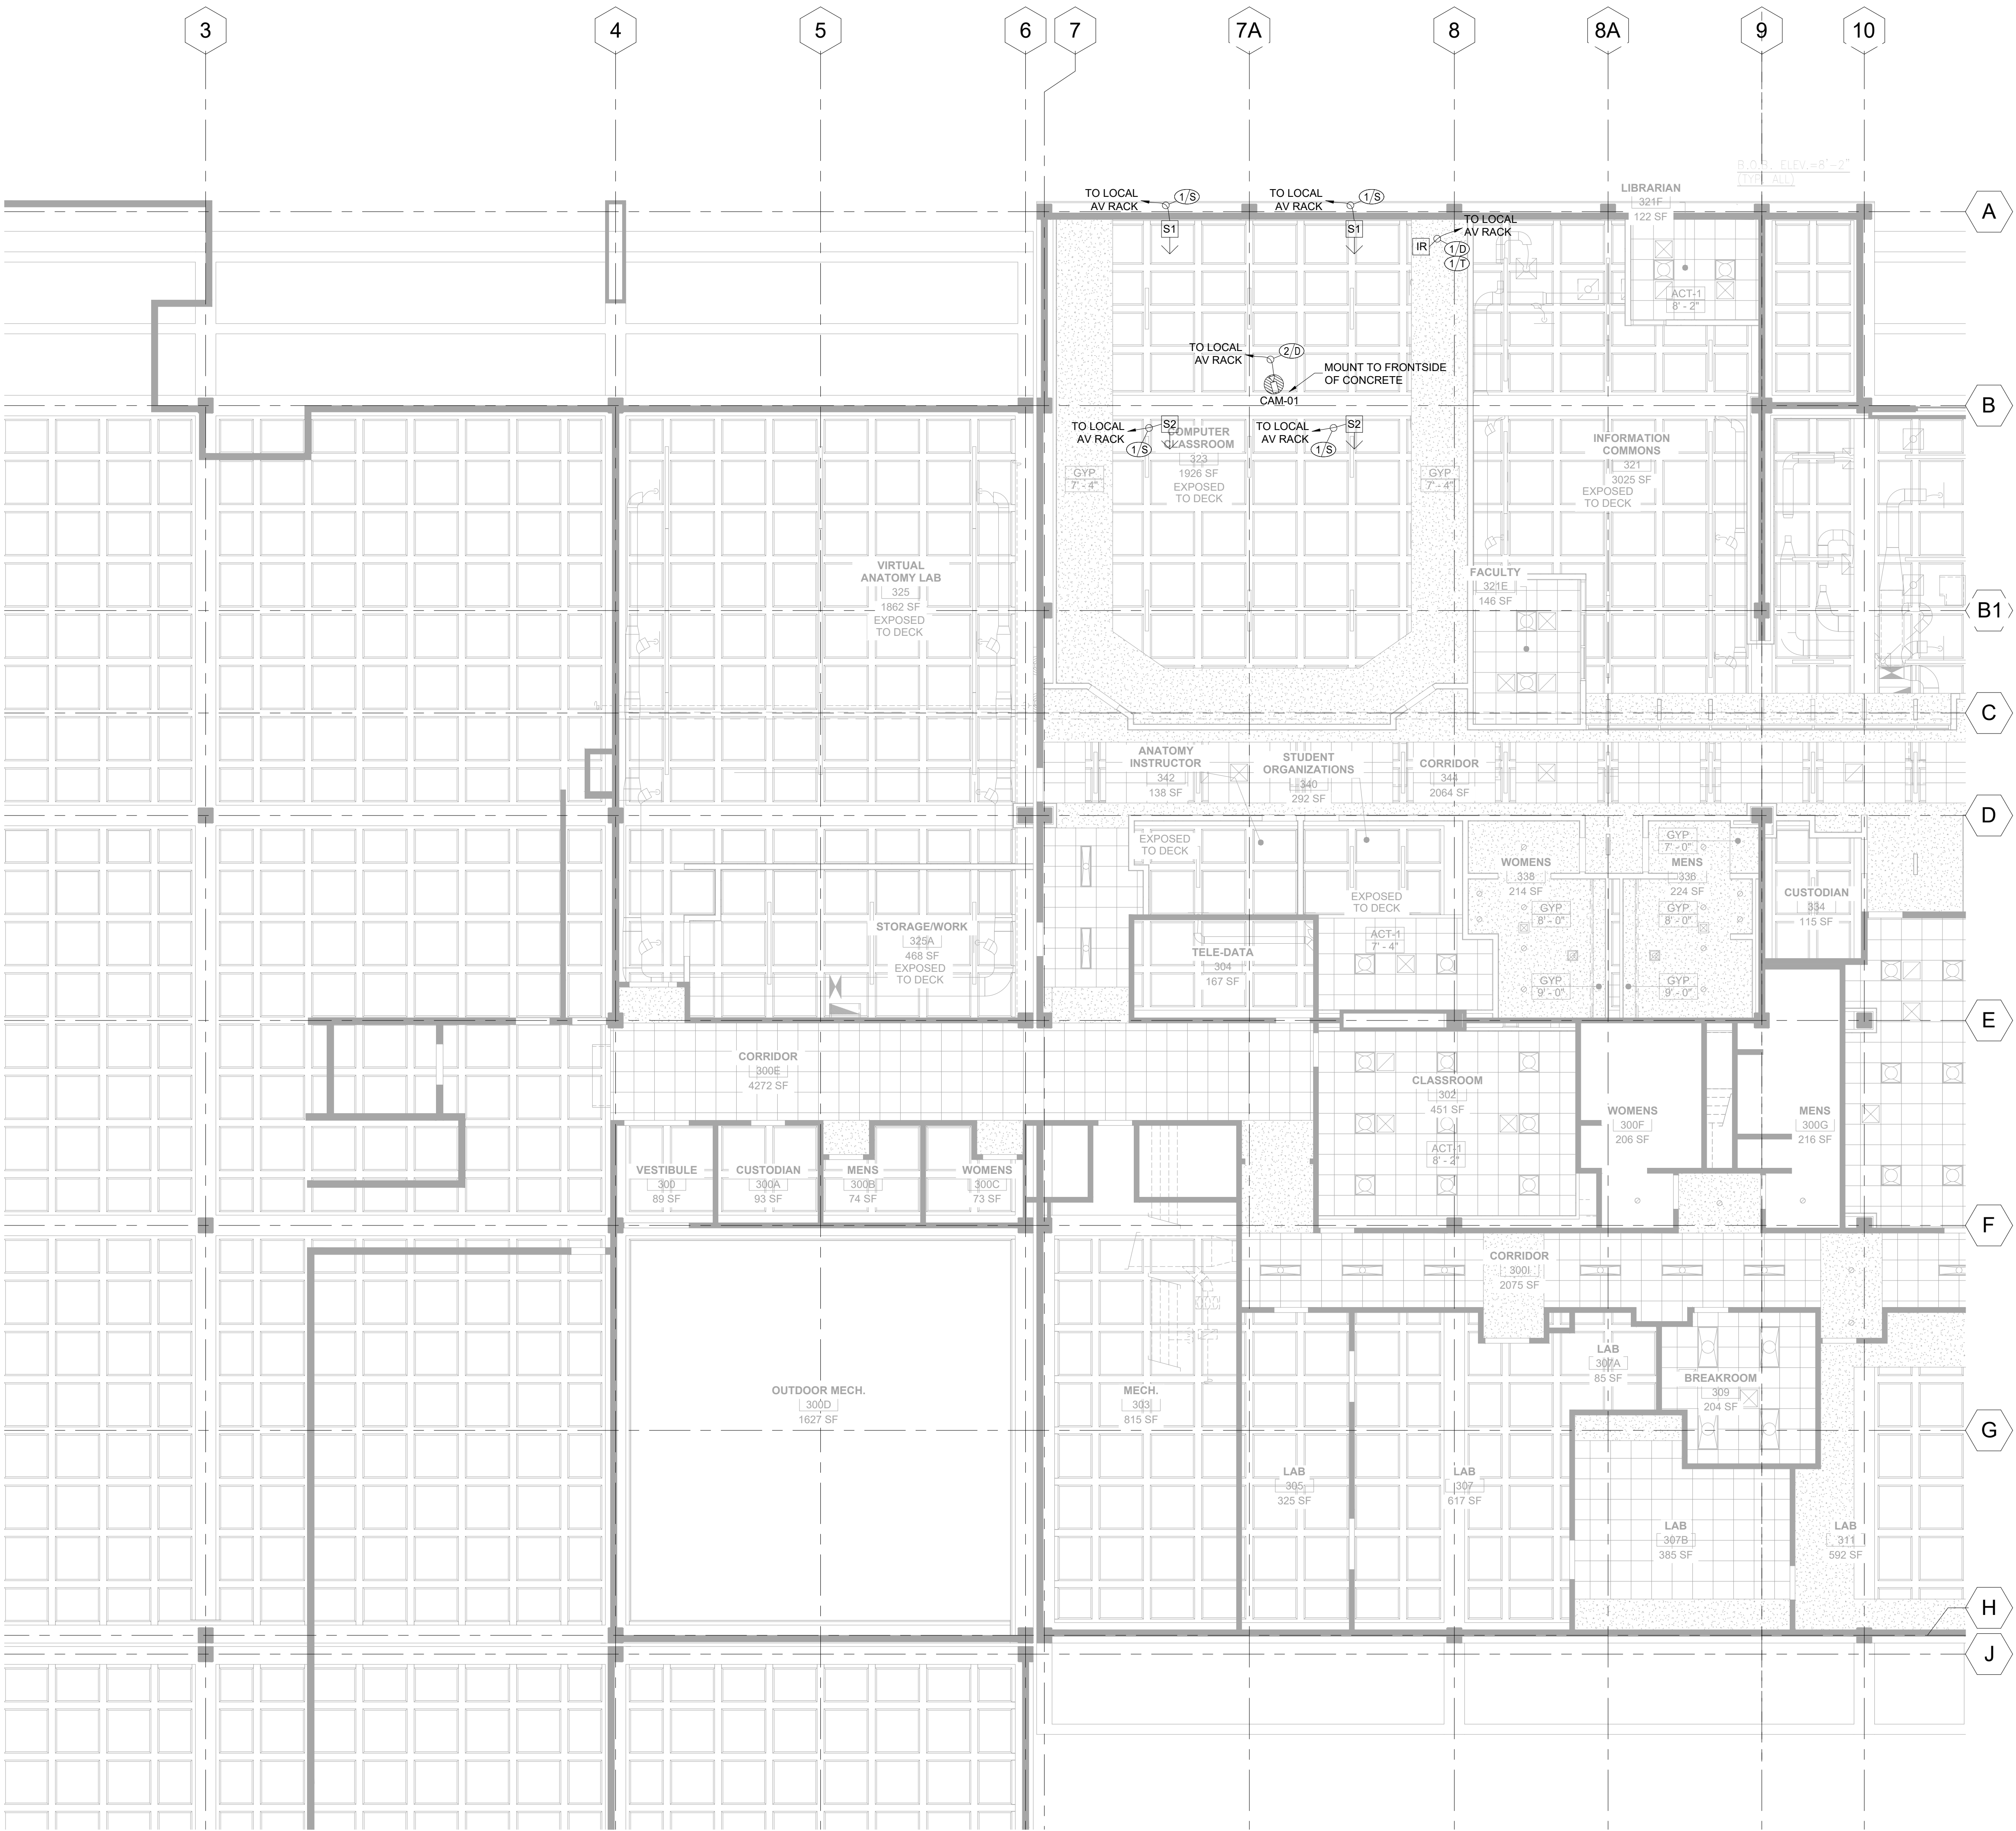

1 LEVEL 3 AV RCP - WEST
1/8" = 1'-0"

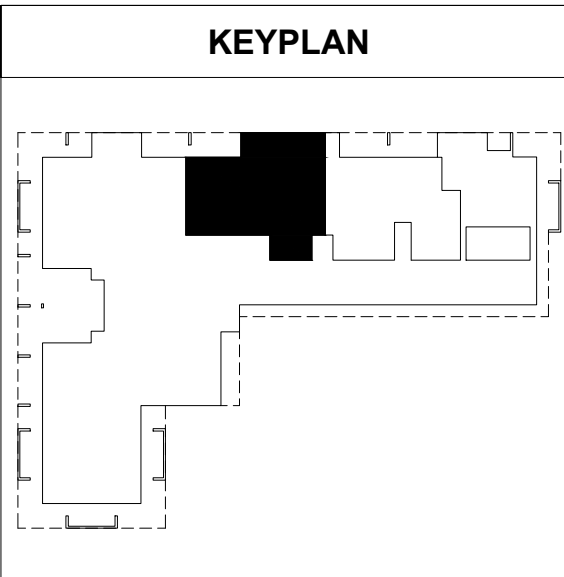 

 

THESE DRAWINGS AND SPECIFICATIONS ARE THE PROPERTY OF TATE SNYDER KIMSEY ARCHITECTS AND MAY NOT BE REPRODUCED OR USED FOR ANY PURPOSE WITHOUT THE ARCHITECTS WRITTEN CONSENT. AS INSTRUMENTS OF SERVICE, THESE DOCUMENTS ARE NOT FINAL AND READY FOR USE, AND THEREFORE NOT VALID, UNLESS THEY ARE SEALED, SIGNED AND DATED.

Copyright, Ltd 2015

Consultant



Coherent Design, Inc. USA
3471 West Ogundo Road
Suite 201
Las Vegas, NV 89118
Phone (702) 757-3000
www.coherentdesign.com



PLEASE RECYCLE

Project

UNLV SCHOOL OF
MEDICINE - INTERIM
SPACE TENANT
IMPROVEMENT

1001 SHADOW LANE,
LAS VEGAS, NEVADA
89106

Job No: 15-051

Owner

UNIVERSITY OF
NEVADA, LAS VEGAS

BID SET

REVISIONS		
REV	DATE	DESCRIPTION


Sheet Title


AV RACK ELEVATION

Date: 07/13/2016

Sheet No:

AV4.01

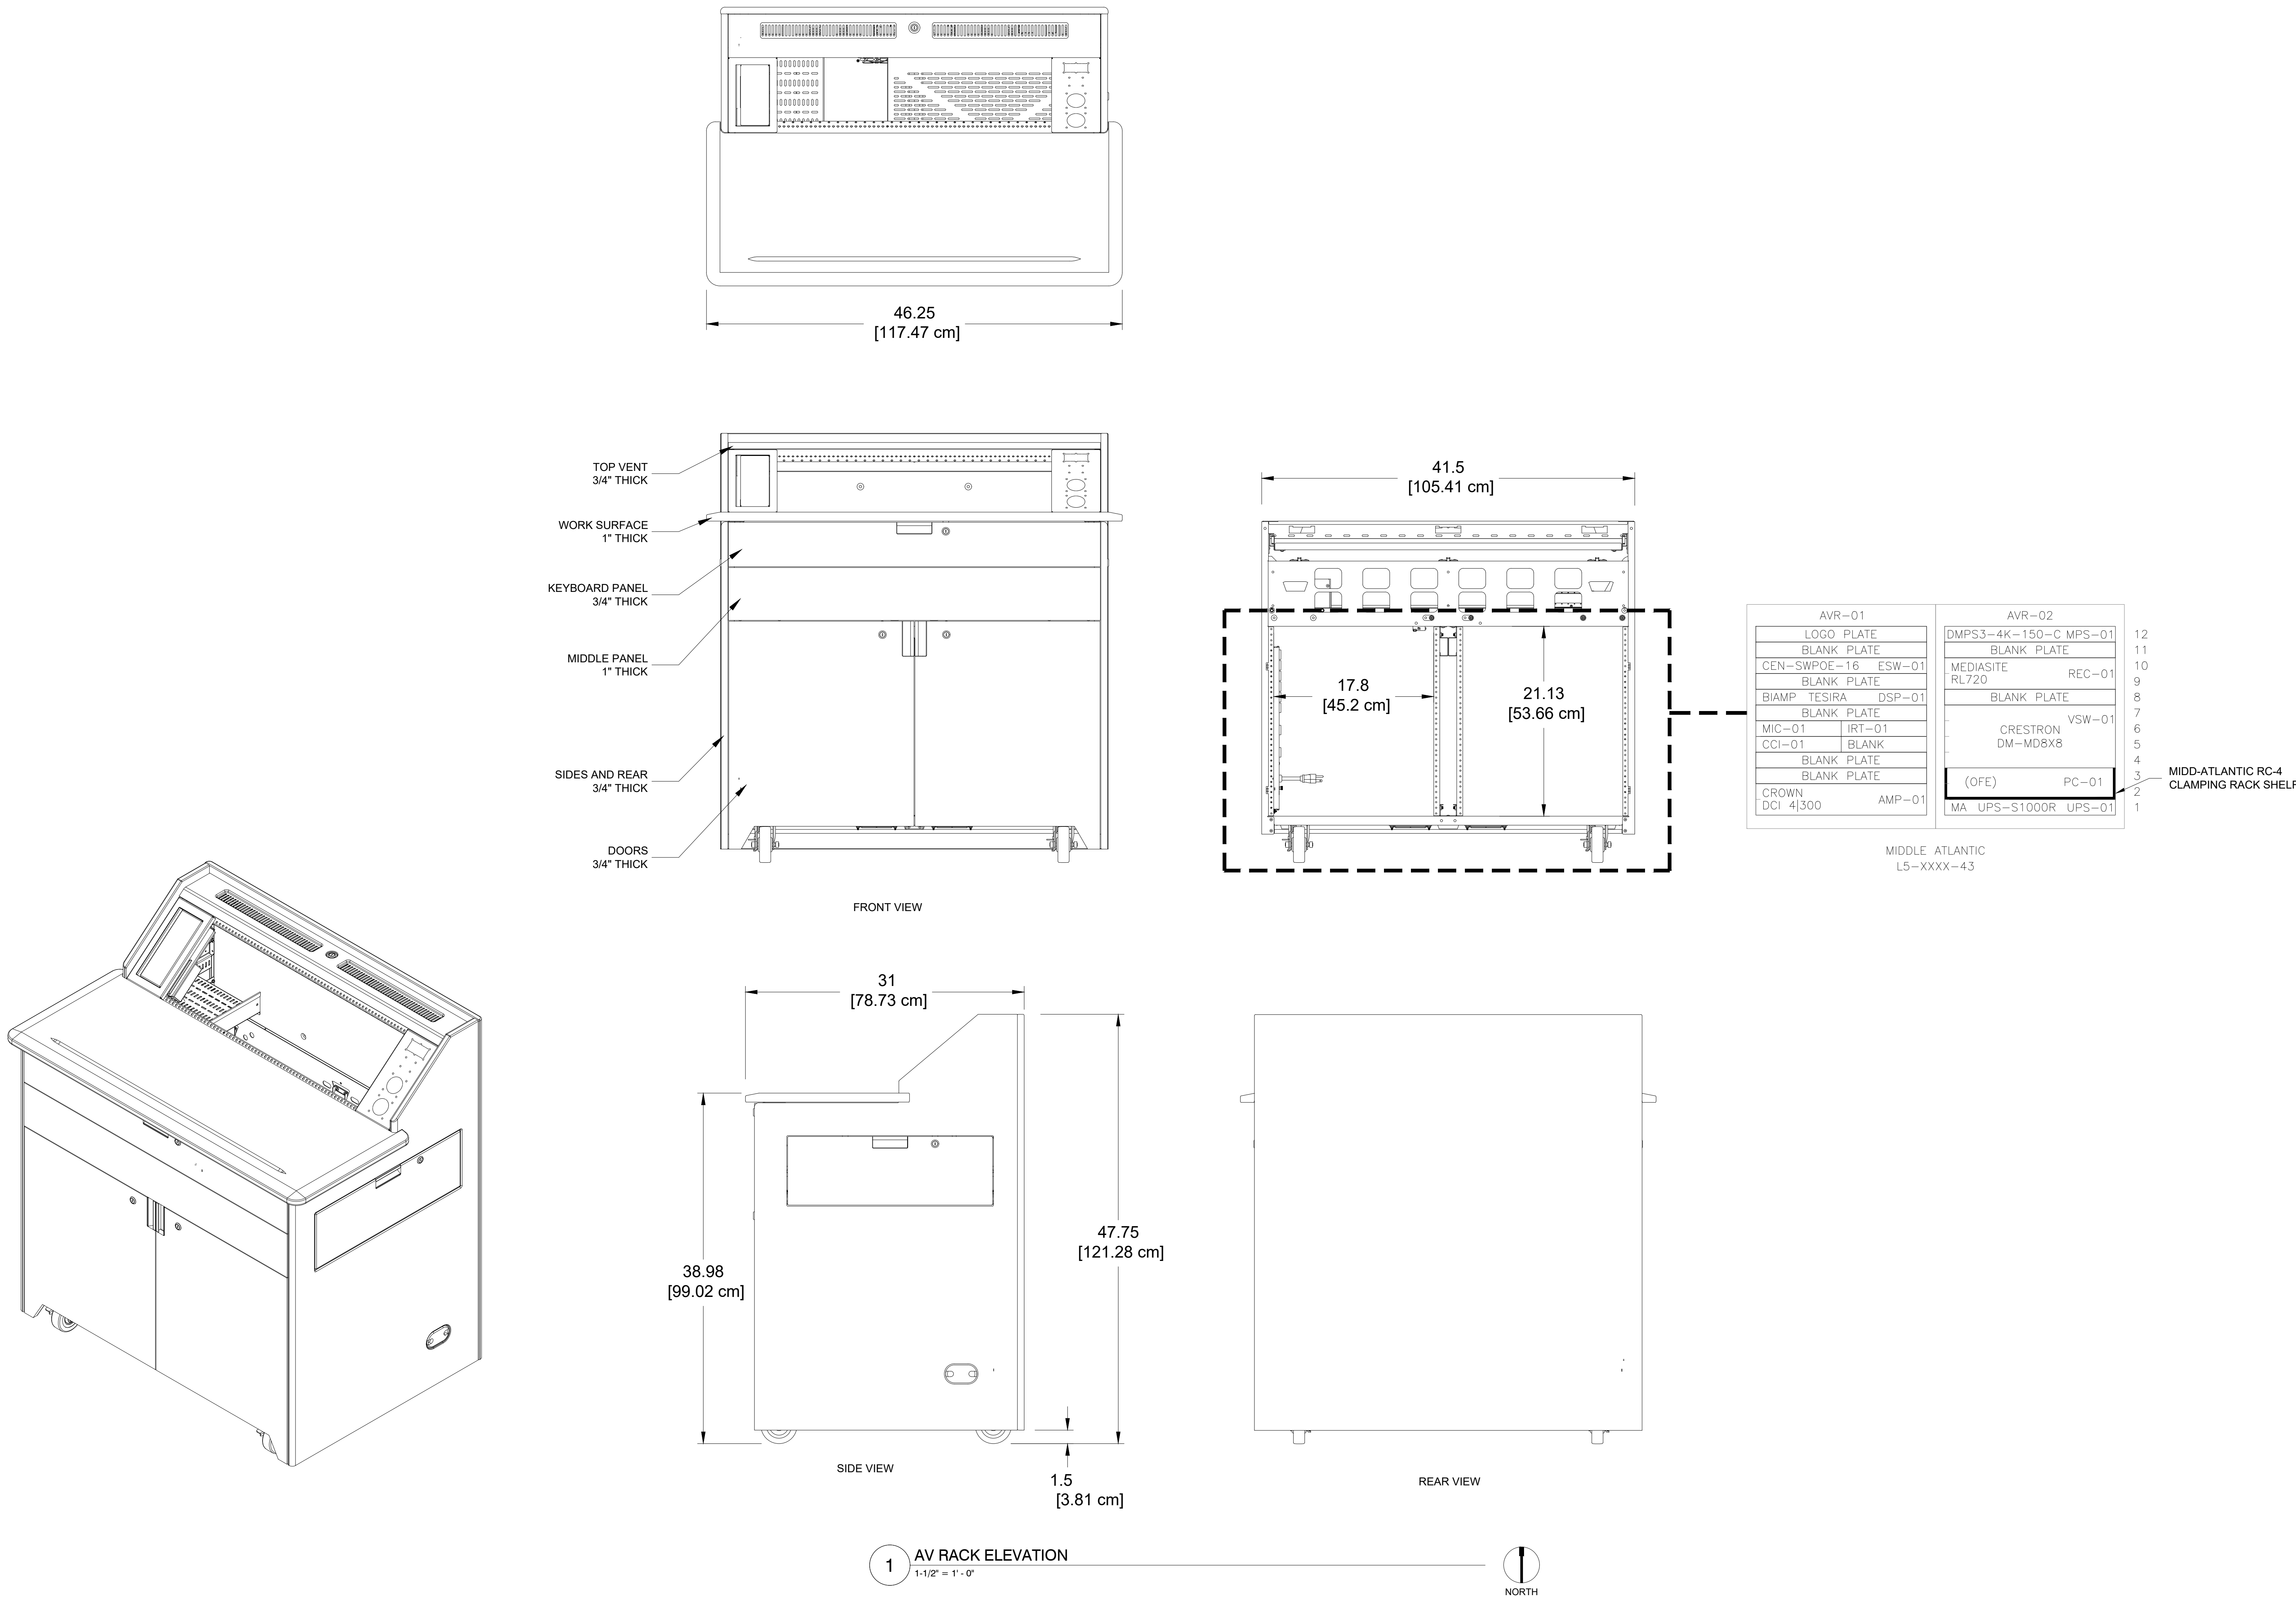

 

THESE DRAWINGS AND SPECIFICATIONS ARE THE PROPERTY OF TATE SNYDER KIMSEY ARCHITECTS AND MAY NOT BE REPRODUCED OR USED FOR ANY PURPOSE WITHOUT THE ARCHITECTS WRITTEN CONSENT. AS INSTRUMENTS OF SERVICE, THESE DOCUMENTS ARE NOT FINAL AND READY FOR USE, AND THEREFORE NOT VALID, UNLESS THEY ARE SEALED, SIGNED AND DATED.

Copyright, Ltd 2015

Consultant



Coherent Design, Inc. USA
3471 West Oquendo Road
Suite 201
Las Vegas, NV 89118
Phone (702) 757-3000
www.coherentdesign.com



PLEASE RECYCLE

Project

**UNLV SCHOOL OF
MEDICINE - INTERIM
SPACE TENANT
IMPROVEMENT**

**1001 SHADOW LANE,
LAS VEGAS, NEVADA
89106**

Job No: 15-051

Owner

**UNIVERSITY OF
NEVADA, LAS VEGAS**

BID SET

		REVISIONS	
REV	DATE	DESCRIPTION	


Sheet Title

AV ELEVATIONS

Date: 07/13/2016


Sheet No:

AV5.01

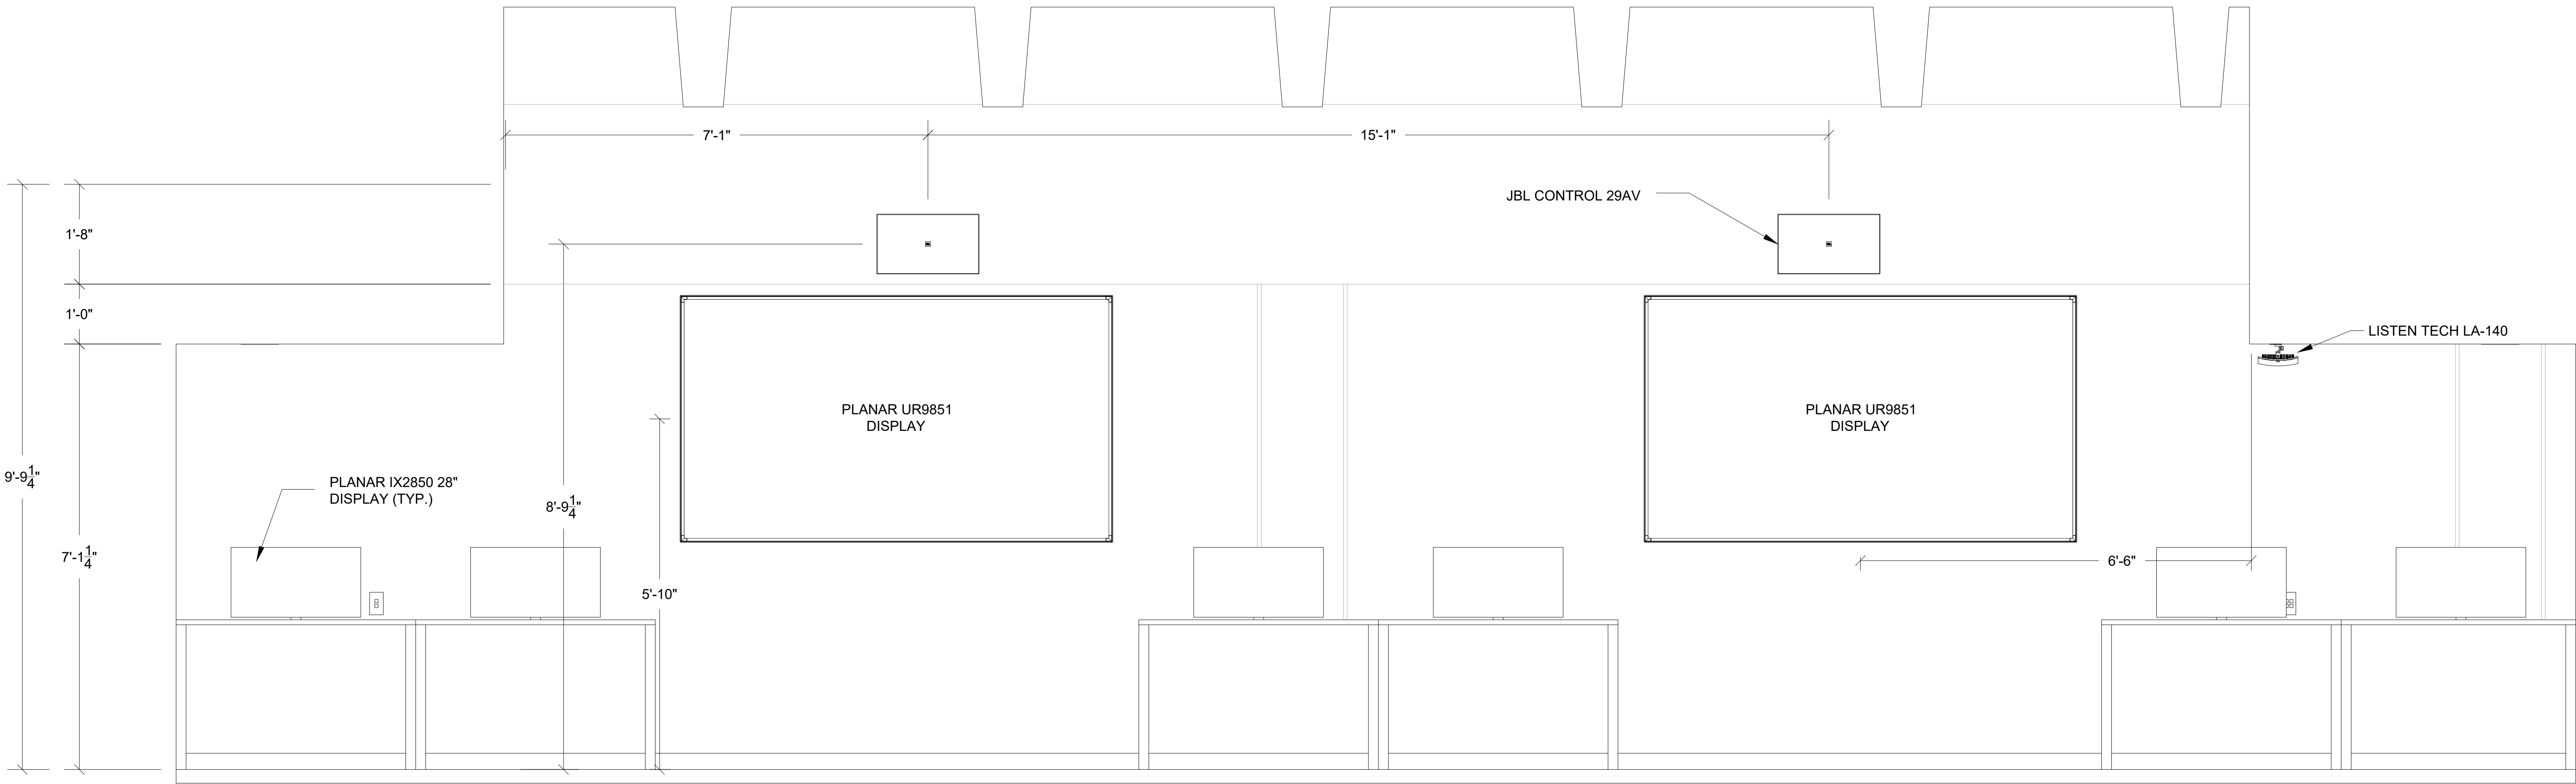


1 COMPUTER CLASSROOM FRONT ELEVATION

3/4" = 1' - 0"

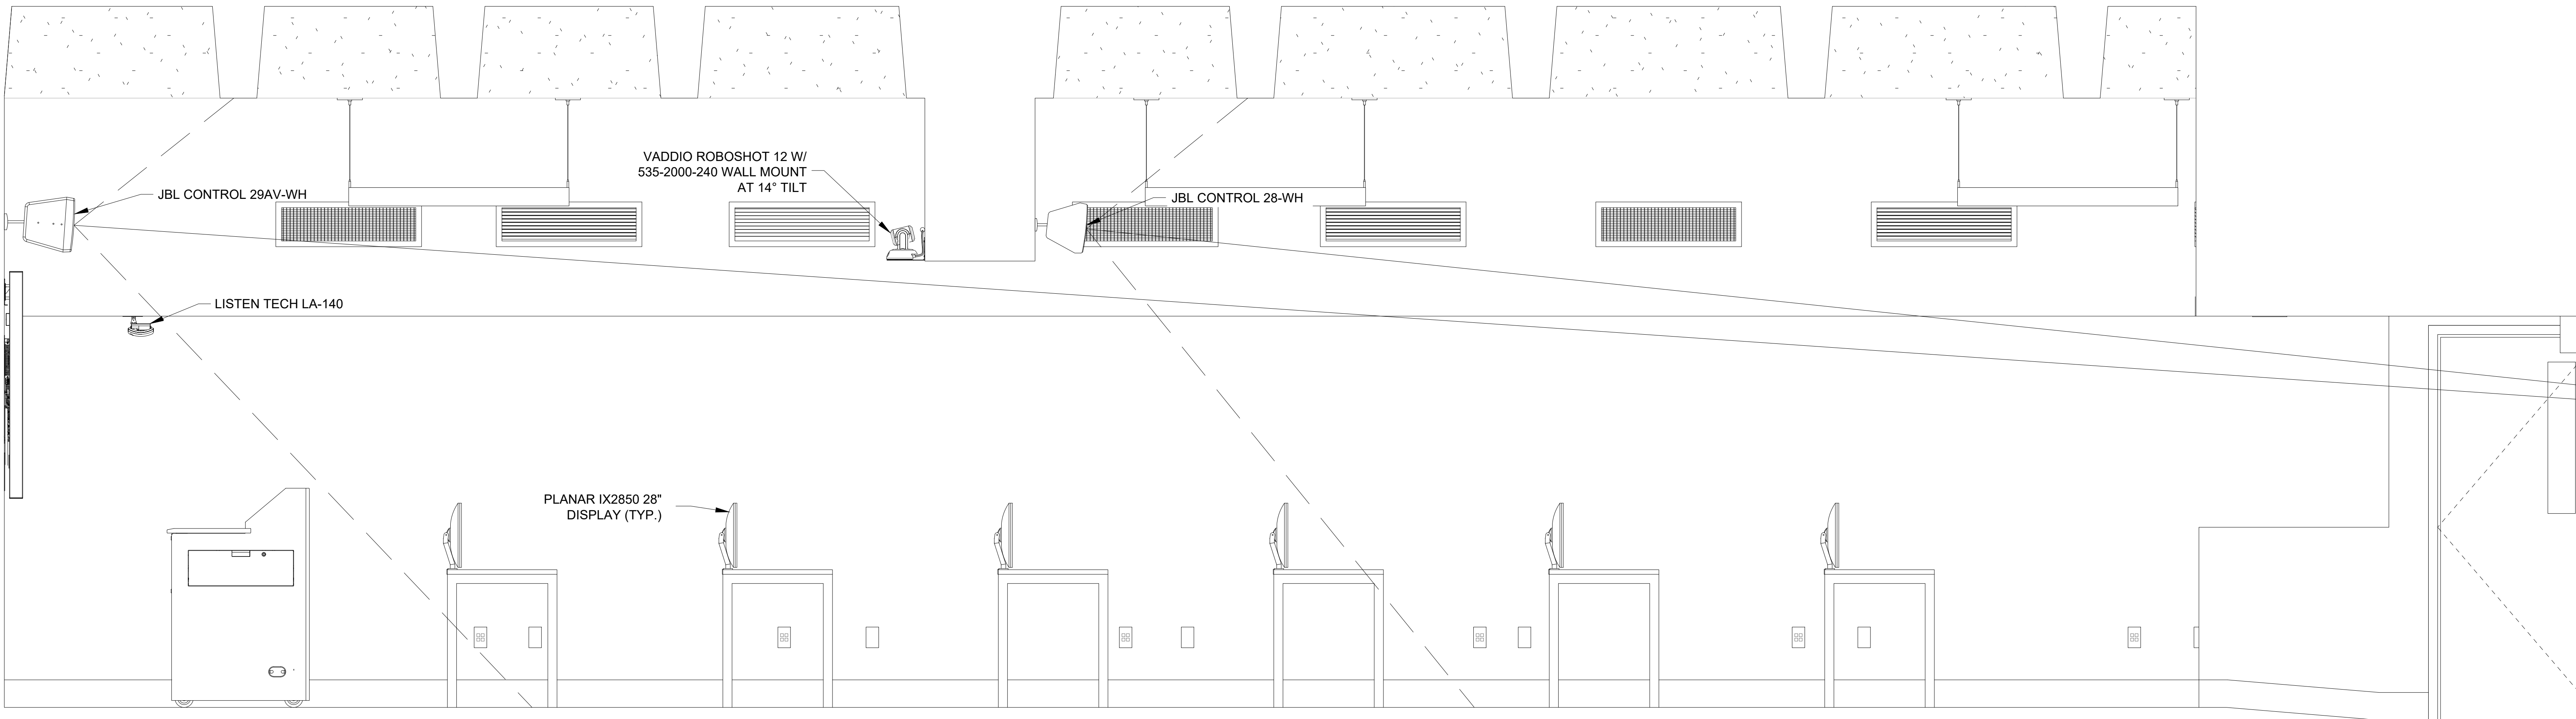

2 COMPUTER CLASSROOM EAST ELEVATION

3/4" = 1' - 0"

 

THESE DRAWINGS AND SPECIFICATIONS ARE THE PROPERTY OF TATE SNYDER KIMSEY ARCHITECTS AND MAY NOT BE REPRODUCED OR USED FOR ANY PURPOSE WITHOUT THE ARCHITECTS WRITTEN CONSENT. AS INSTRUMENTS OF SERVICE, THESE DOCUMENTS ARE NOT FINAL AND READY FOR USE, AND THEREFORE NOT VALID, UNLESS THEY ARE SEALED, SIGNED AND DATED.

Copyright, Ltd 2015

Consultant



Coherent Design, Inc. USA
3471 West Ogando Road
Suite 201
Las Vegas, NV 89118
Phone (702) 757-3000
www.coherentdesign.com



PLEASE RECYCLE

Project

UNLV SCHOOL OF
MEDICINE - INTERIM
SPACE TENANT
IMPROVEMENT

1001 SHADOW LANE,
LAS VEGAS, NEVADA
89106

Job No: 15-051

Owner

UNIVERSITY OF
NEVADA, LAS VEGAS

BID SET

REVISIONS		
REV	DATE	DESCRIPTION


Sheet Title

AV ELEVATIONS

Date: 07/13/2016

Sheet No:

AV5.02

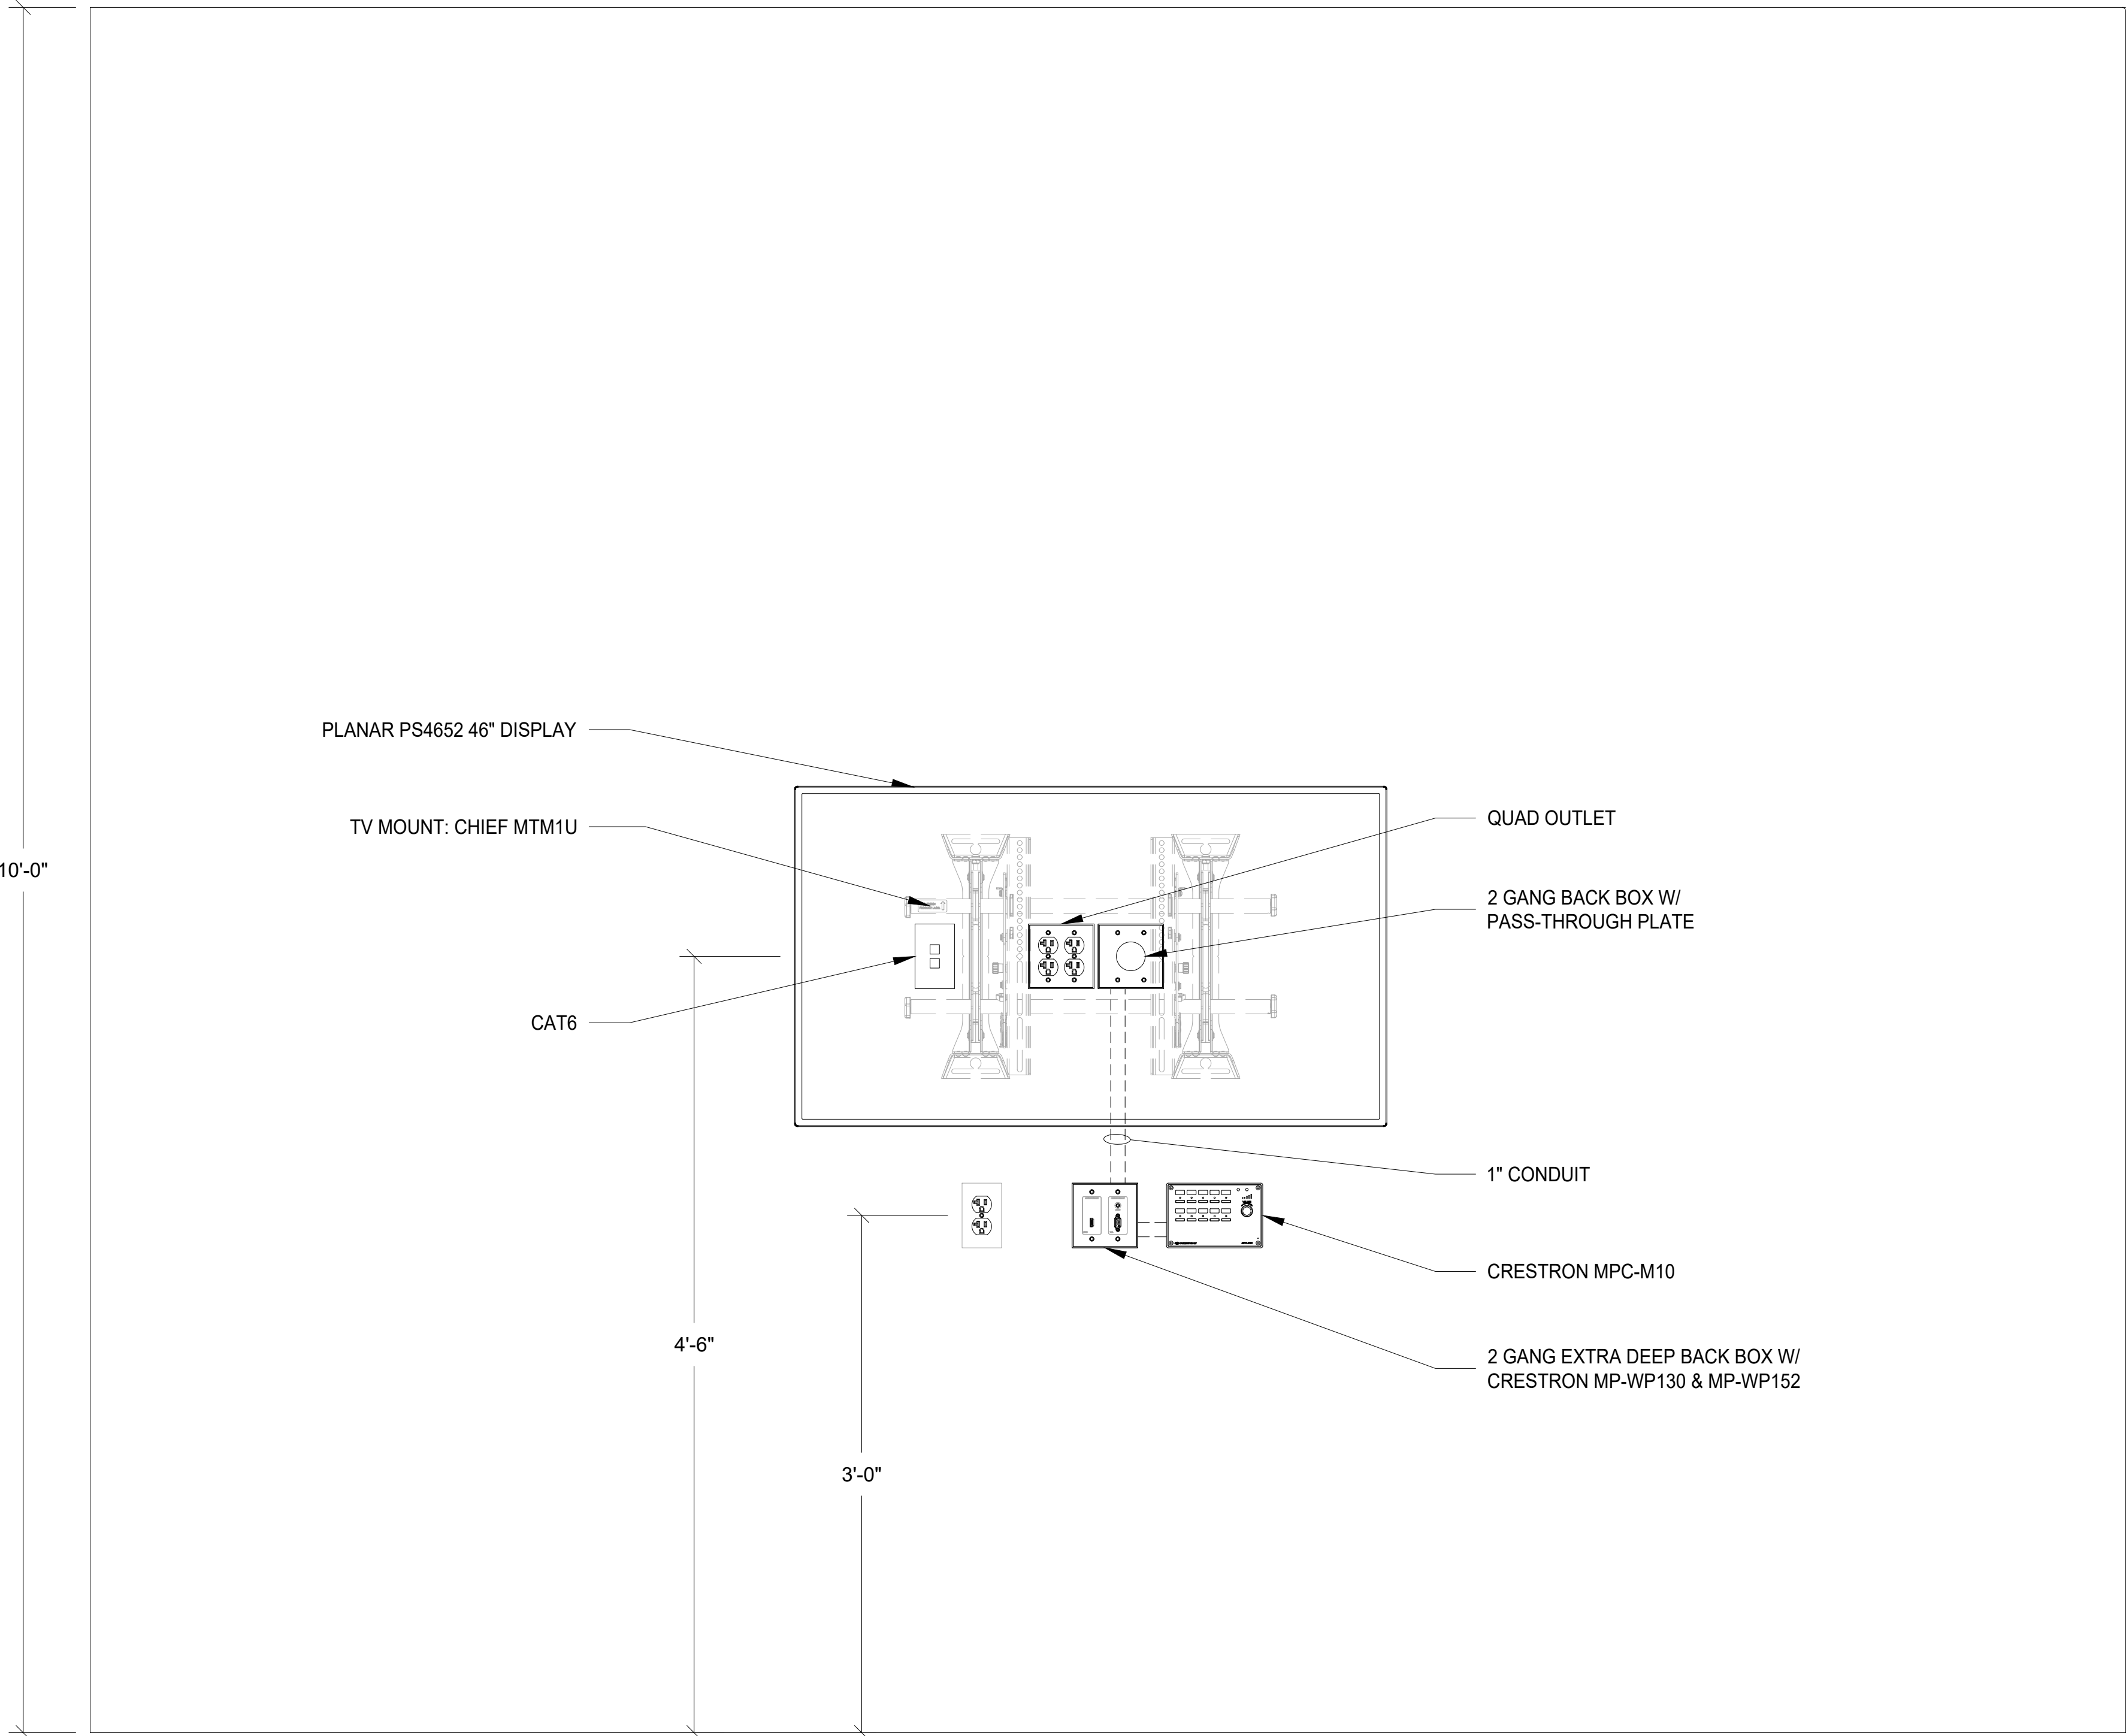

1 TYPICAL STUDY ROOM ELEVATION
1-1/2" = 1'-0"



709 Valle Verde Court
Henderson, NV 89014
phone: 702.456.3000
fax: 702.898.6209
www.tska.com

THESE DRAWINGS AND SPECIFICATIONS ARE
THE PROPERTY OF TATE SNYDER KIMSEY
ARCHITECTS AND MAY NOT BE REPRODUCED
OR USED FOR ANY PURPOSE WITHOUT THE
ARCHITECTS WRITTEN CONSENT. AS
INSTRUMENTS OF SERVICE, THESE
DOCUMENTS ARE NOT FINAL AND READY FOR
USE, AND THEREFORE NOT VALID, UNLESS
THEY ARE SEALED, SIGNED AND DATED.

Copyright, Ltd 2015

Consultant



Coherent Design, Inc. USA
3471 West Oquendo Road
Suite 201
Las Vegas, NV 89118
Phone (702) 757-3000

www.coherentdesign.com



Project

UNLV SCHOOL OF MEDICINE - INTERIM SPACE TENANT IMPROVEMENT

1001 SHADOW LANE,
LAS VEGAS, NEVADA
89106

Job No: 15-051

Owner

**UNIVERSITY OF
NEVADA, LAS VEGAS**

BID SET[illegible]


Sheet Title


VIDEO SINGLE LINES

Date: 07/13/2016

Sheet No:

AV8.01

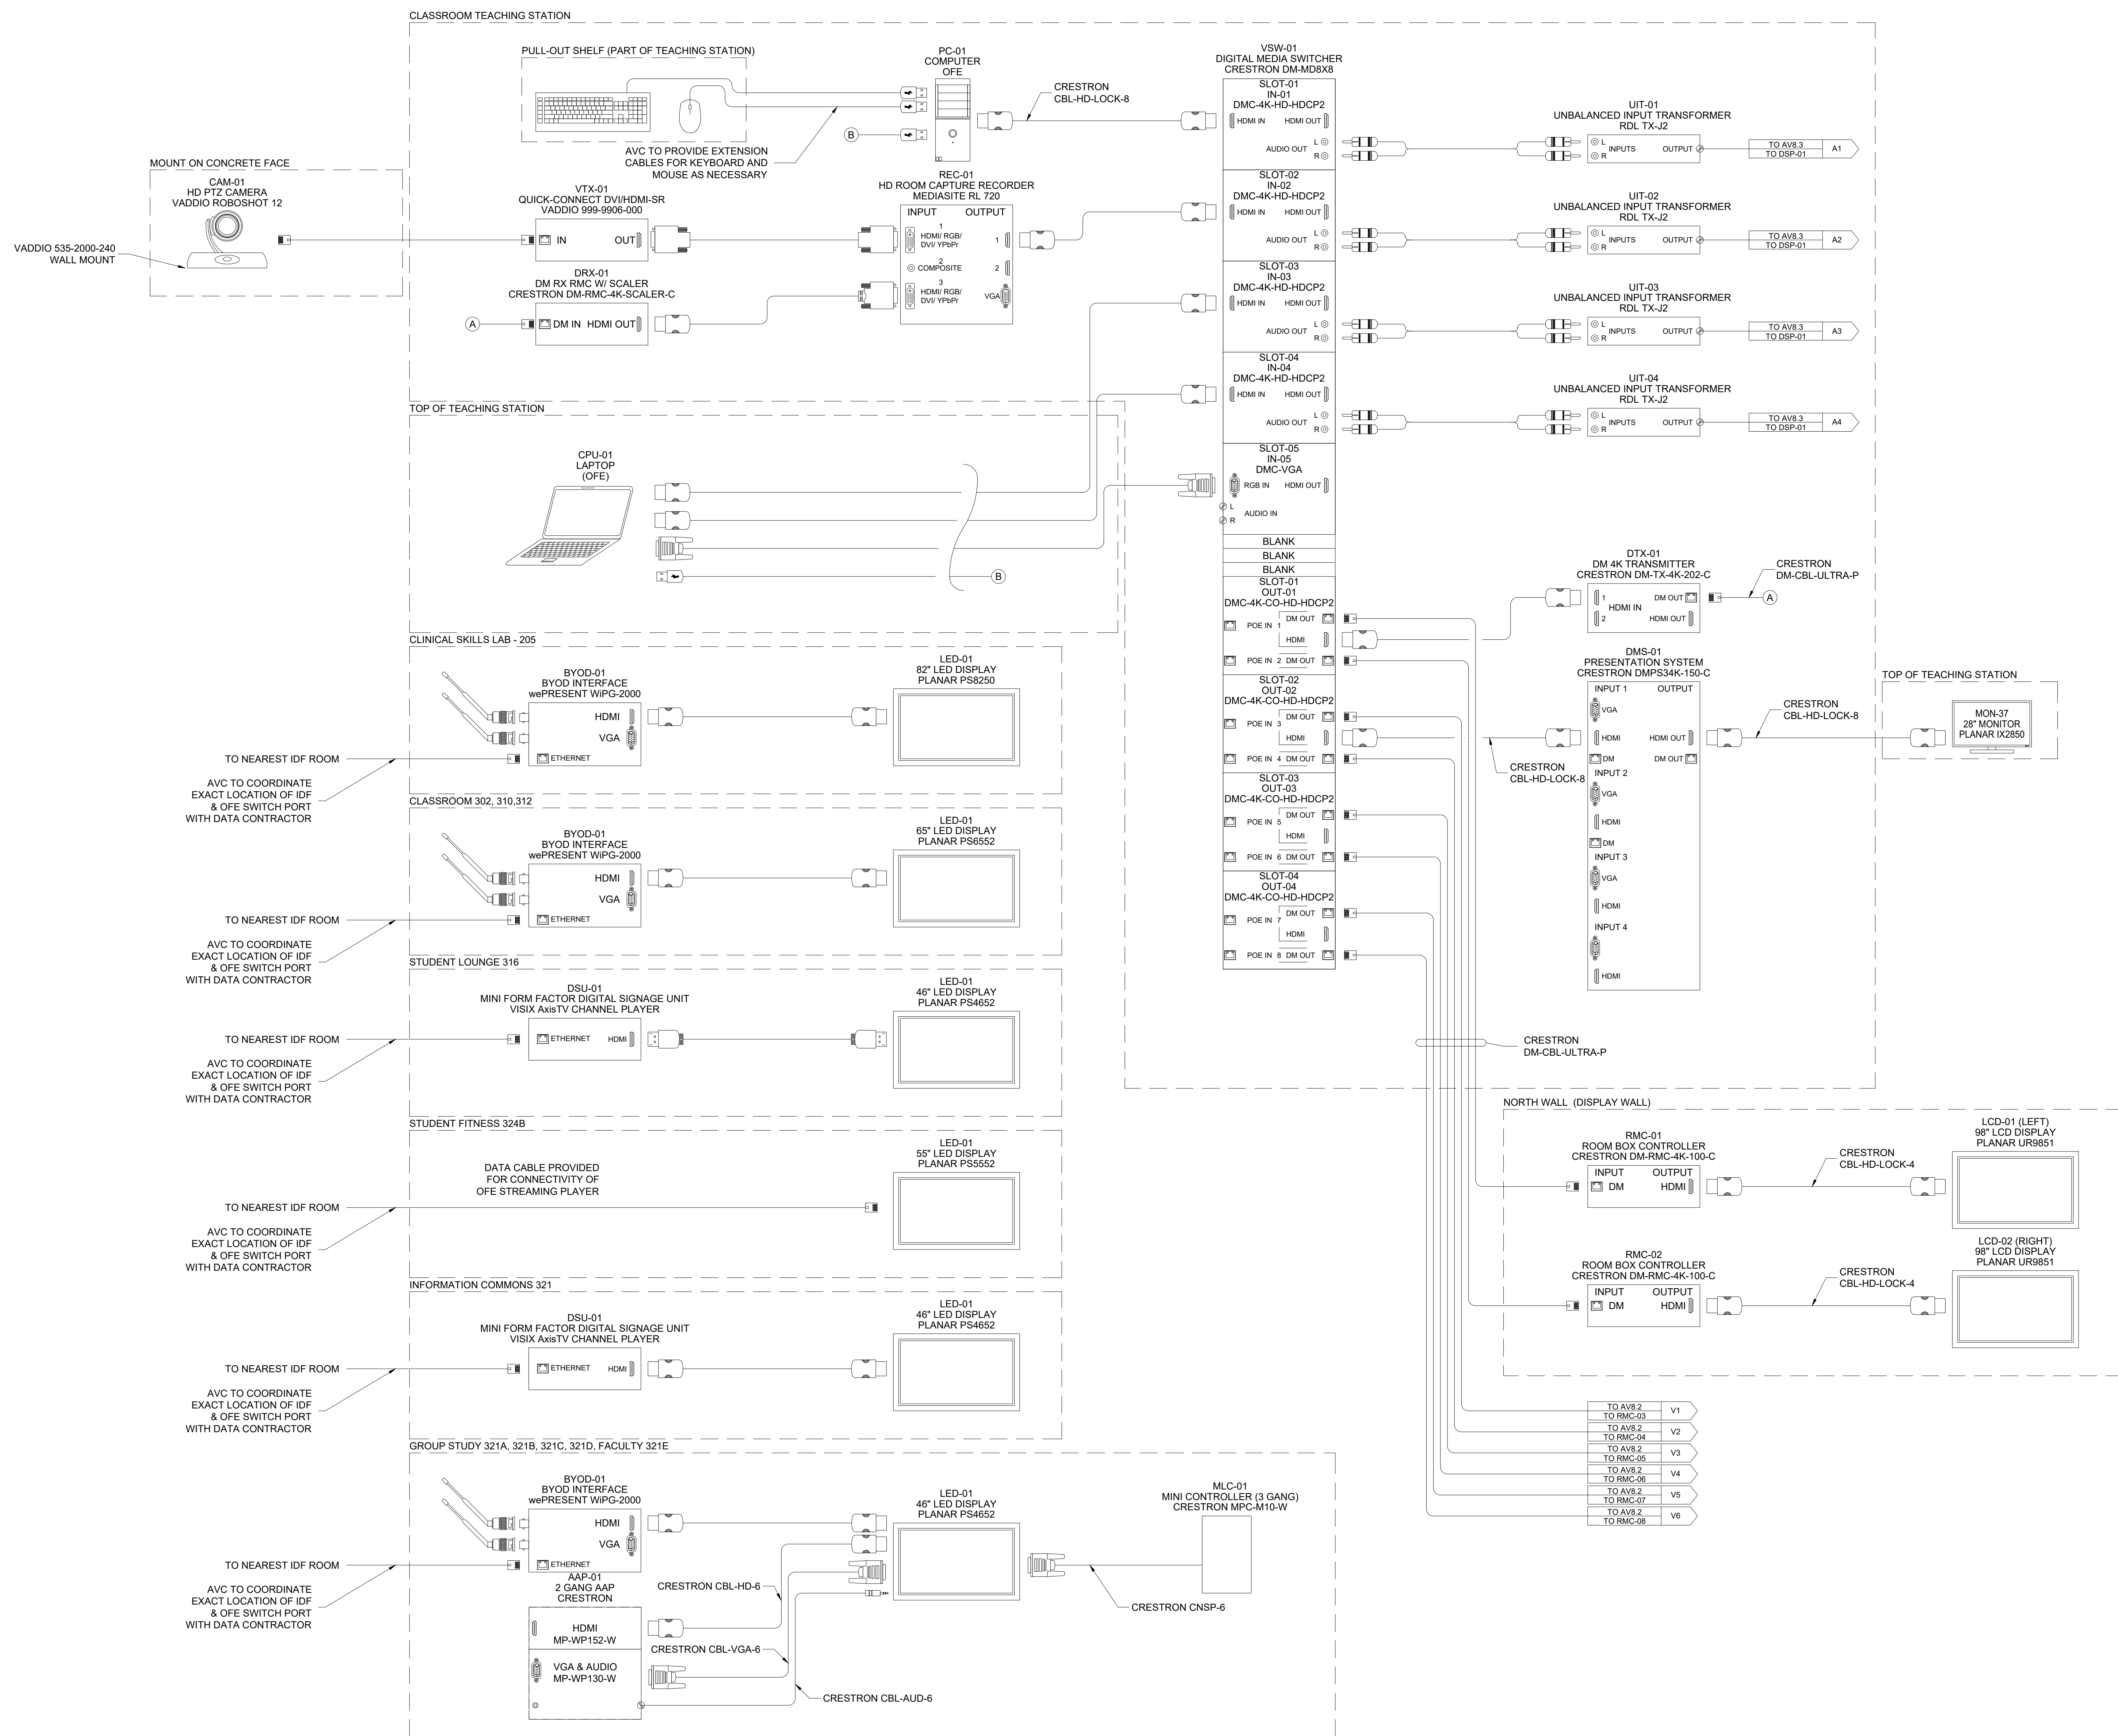

 

THESE DRAWINGS AND SPECIFICATIONS ARE THE PROPERTY OF TATE SNYDER KIMSEY ARCHITECTS AND MAY NOT BE REPRODUCED OR USED FOR ANY PURPOSE WITHOUT THE ARCHITECTS WRITTEN CONSENT. AS INSTRUMENTS OF SERVICE, THESE DOCUMENTS ARE NOT FINAL AND READY FOR USE, AND THEREFORE NOT VALID, UNLESS THEY ARE SEALED, SIGNED AND DATED.

Copyright, Ltd 2015

Consultant



Coherent Design, Inc. USA
3471 West Ogando Road
Suite 201
Las Vegas, NV 89118
Phone (702) 757-3000
www.coherentdesign.com



PLEASE RECYCLE

Project

**UNLV SCHOOL OF
MEDICINE - INTERIM
SPACE TENANT
IMPROVEMENT****1001 SHADOW LANE,
LAS VEGAS, NEVADA
89106**

Job No: 15-051

Owner

**UNIVERSITY OF
NEVADA, LAS VEGAS****BID SET**



REVISIONS		
REV	DATE	DESCRIPTION


Sheet Title

VIDEO SINGLE LINES

Date: 07/13/2016

Sheet No:

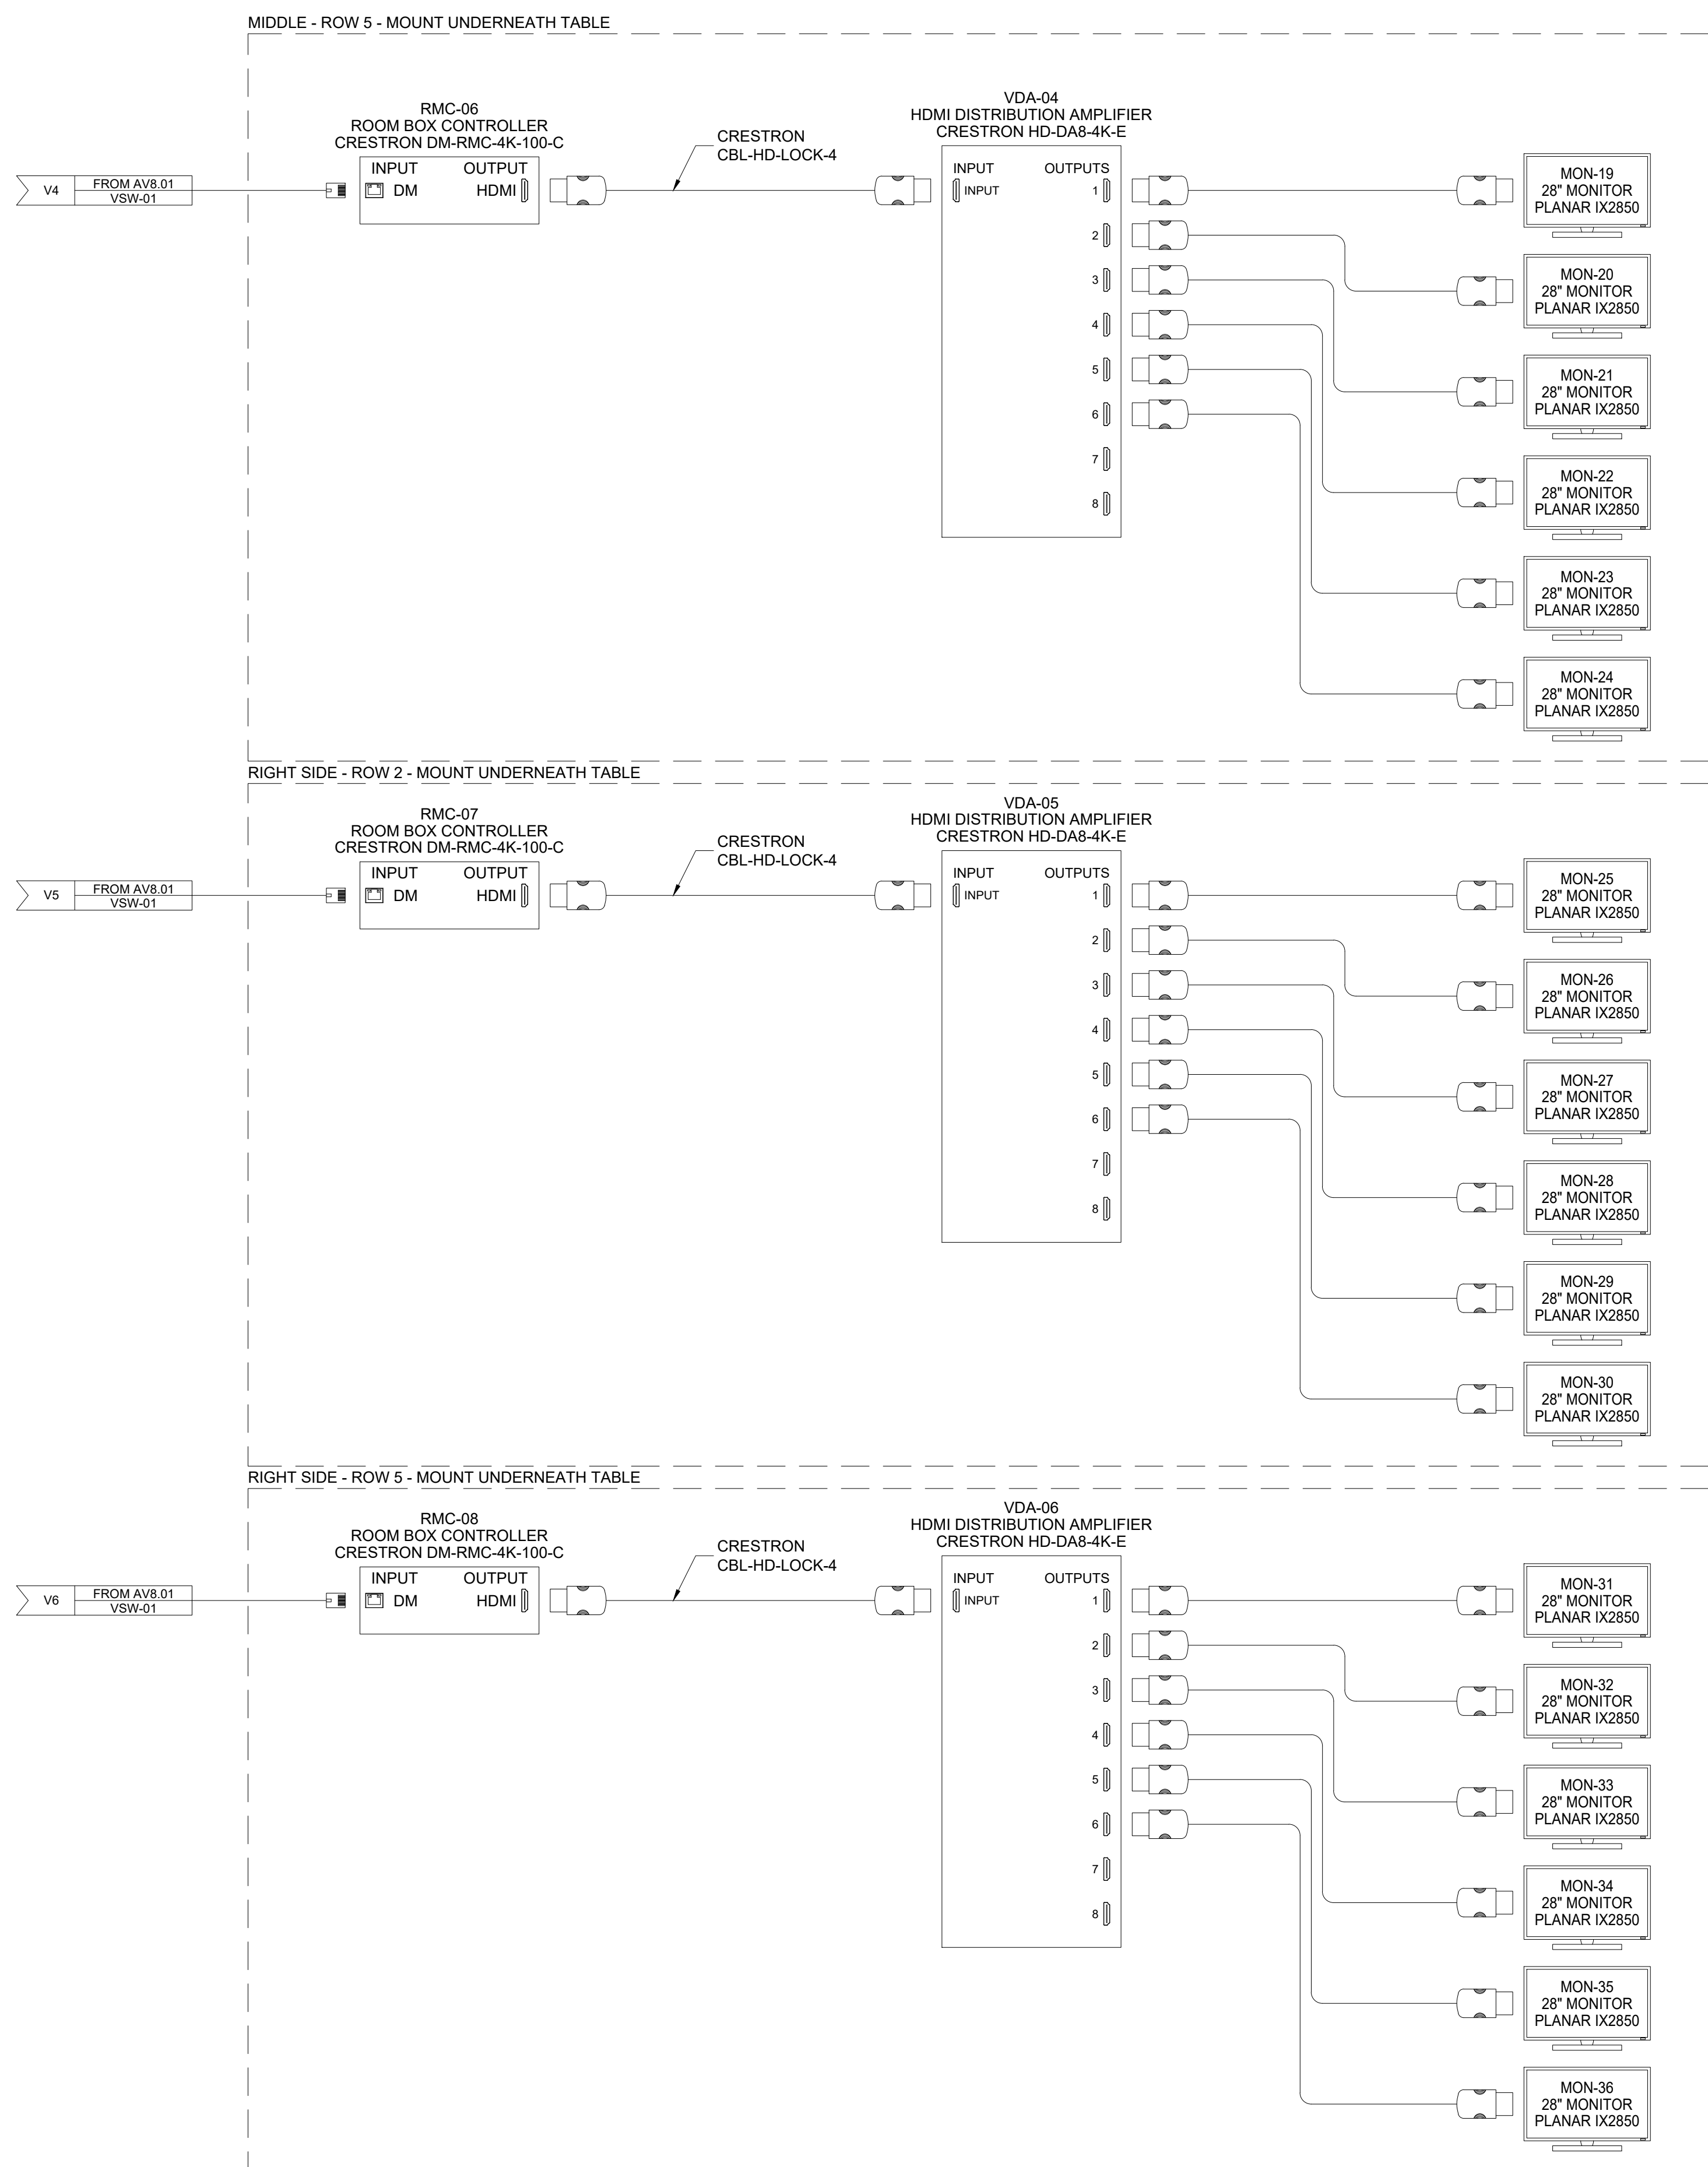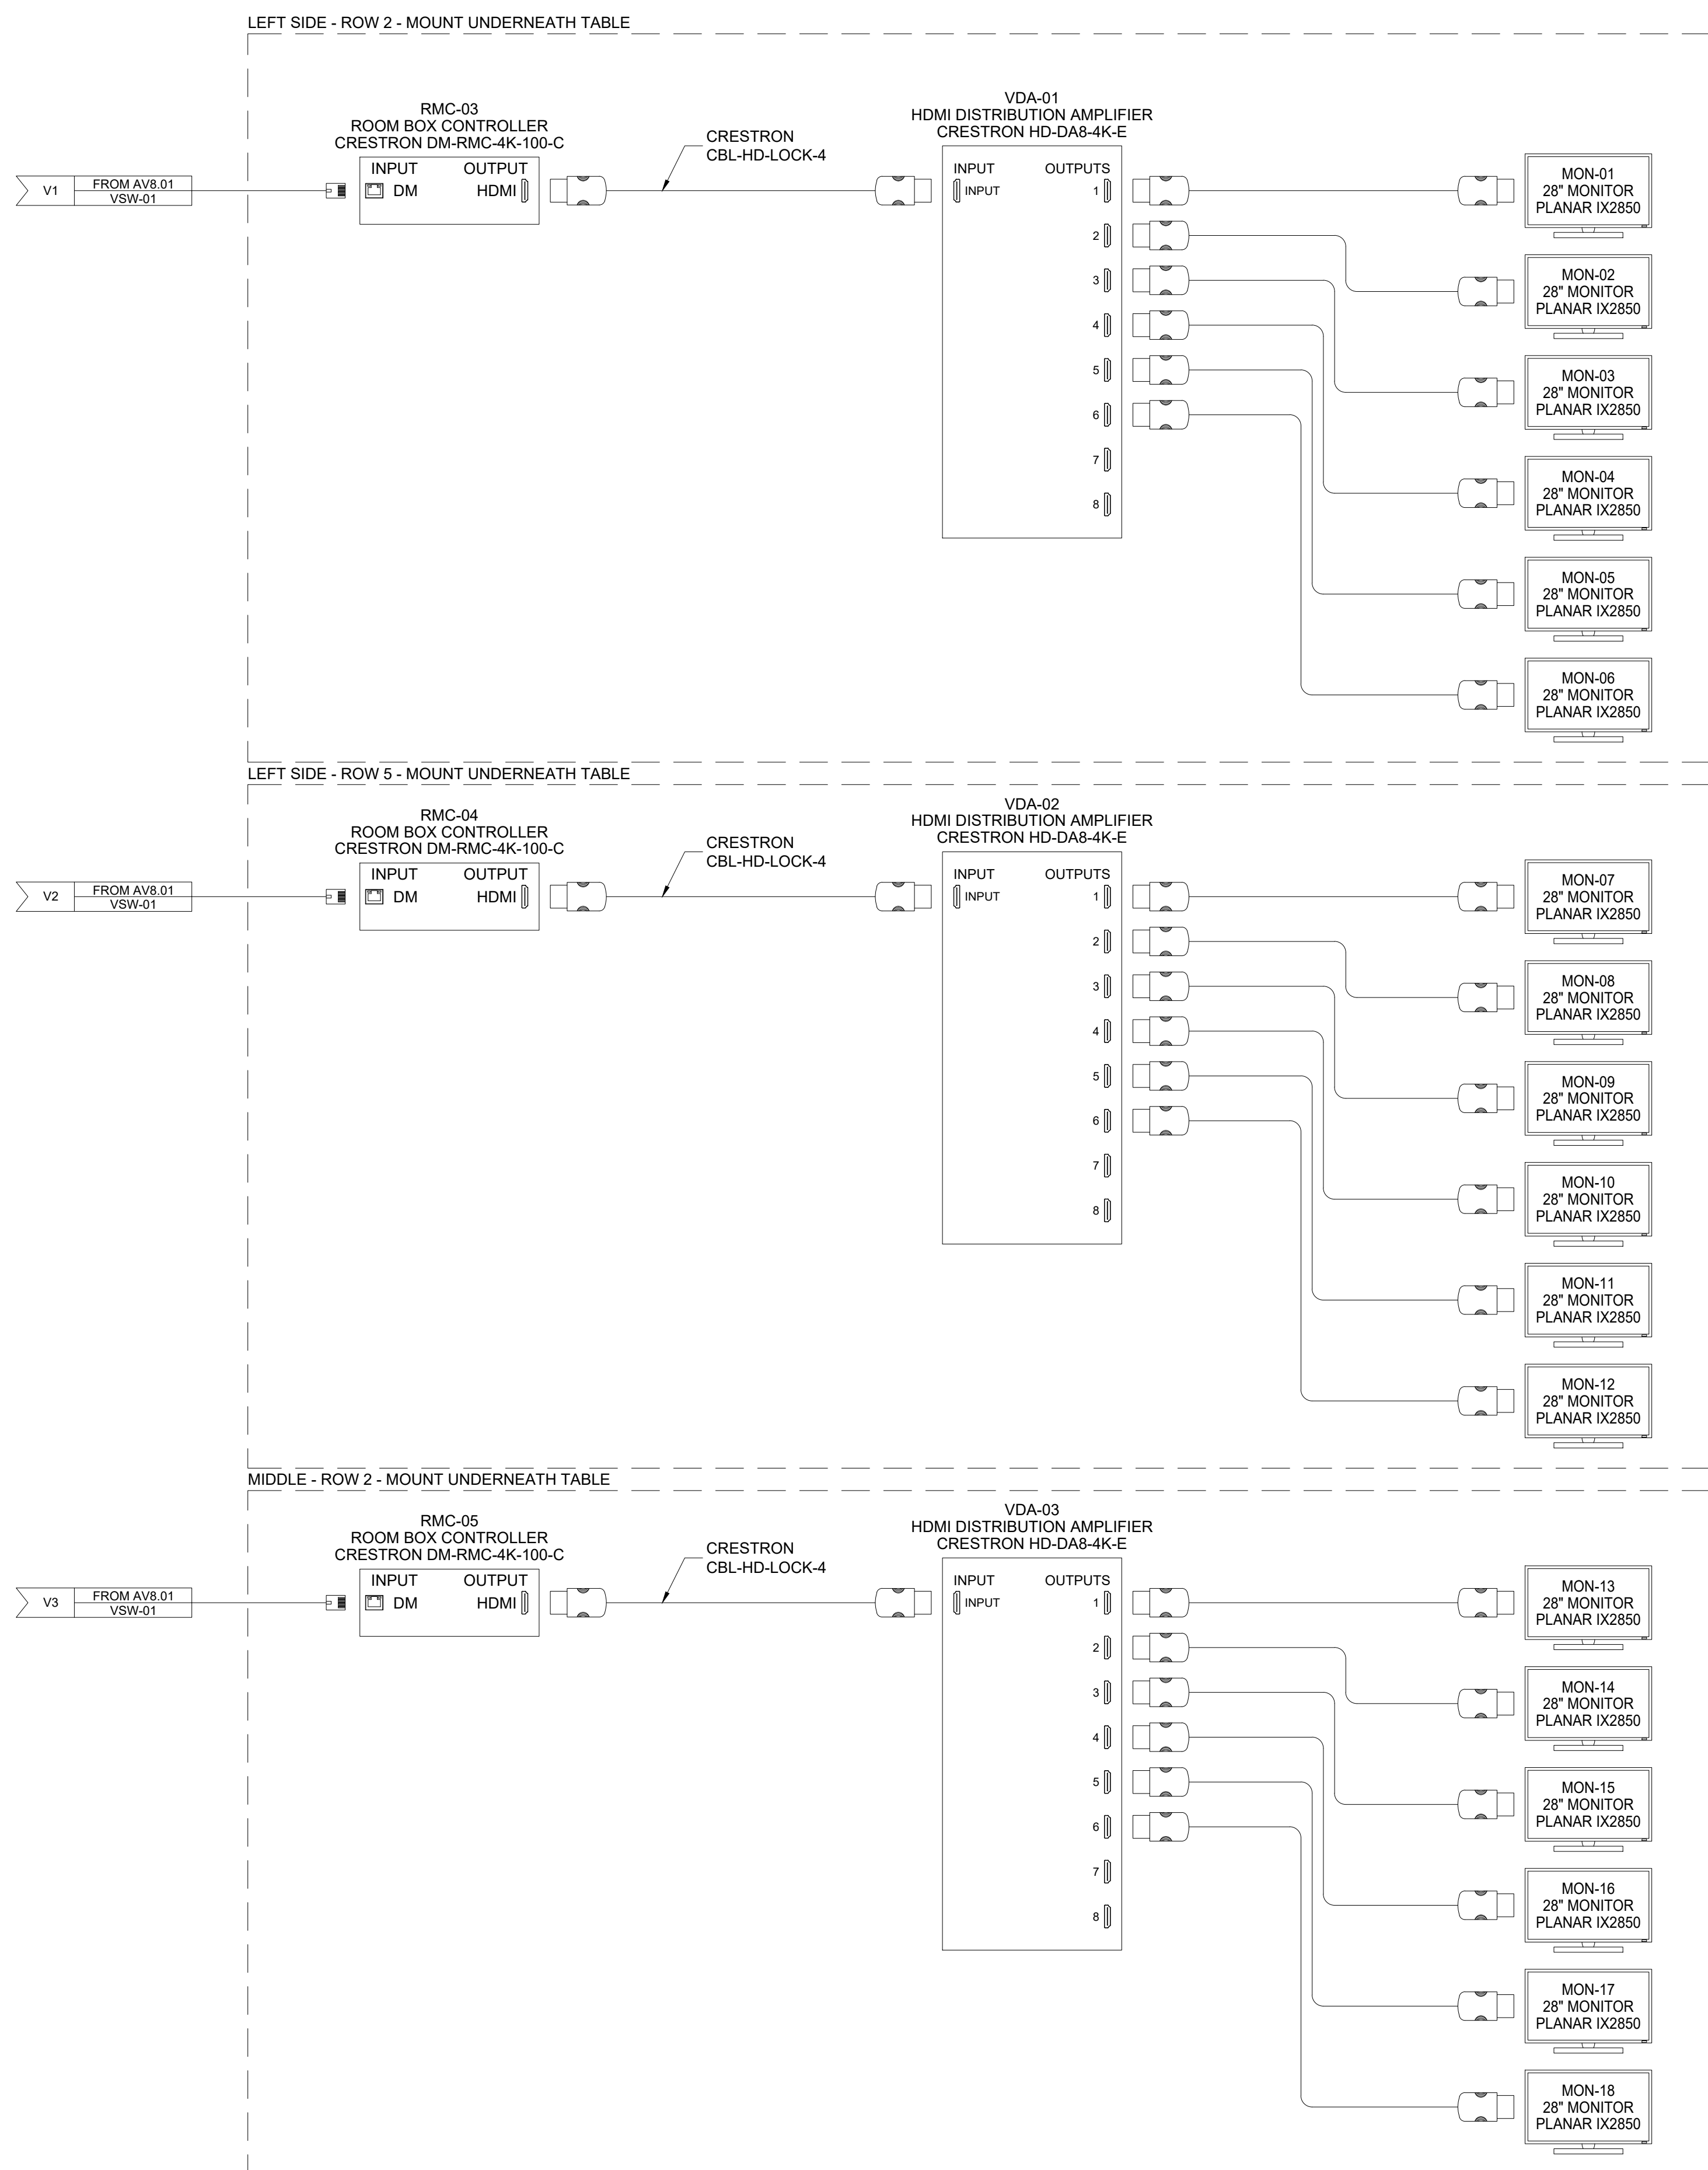AV8.02

 

THESE DRAWINGS AND SPECIFICATIONS ARE THE PROPERTY OF TATE SNYDER KIMSEY ARCHITECTS AND MAY NOT BE REPRODUCED OR USED FOR ANY PURPOSE WITHOUT THE ARCHITECTS WRITTEN CONSENT. AS INSTRUMENTS OF SERVICE, THESE DOCUMENTS ARE NOT FINAL AND READY FOR USE, AND THEREFORE NOT VALID, UNLESS THEY ARE SEALED, SIGNED AND DATED.

Copyright, Ltd 2015

Consultant



Coherent Design, Inc. USA
3471 West Ogando Road
Suite 201
Las Vegas, NV 89118
Phone (702) 757-3000
www.coherentdesign.com

PLEASE RECYCLE

Project
**UNLV SCHOOL OF
MEDICINE - INTERIM
SPACE TENANT
IMPROVEMENT**
1001 SHADOW LANE,
LAS VEGAS, NEVADA
89106

Job No: 15-051
Owner
**UNIVERSITY OF
NEVADA, LAS VEGAS**


BID SET


REVISIONS		
REV	DATE	DESCRIPTION

Sheet Title
AUDIO SINGLE LINES

Date: 07/13/2016
Sheet No:

AV8.03

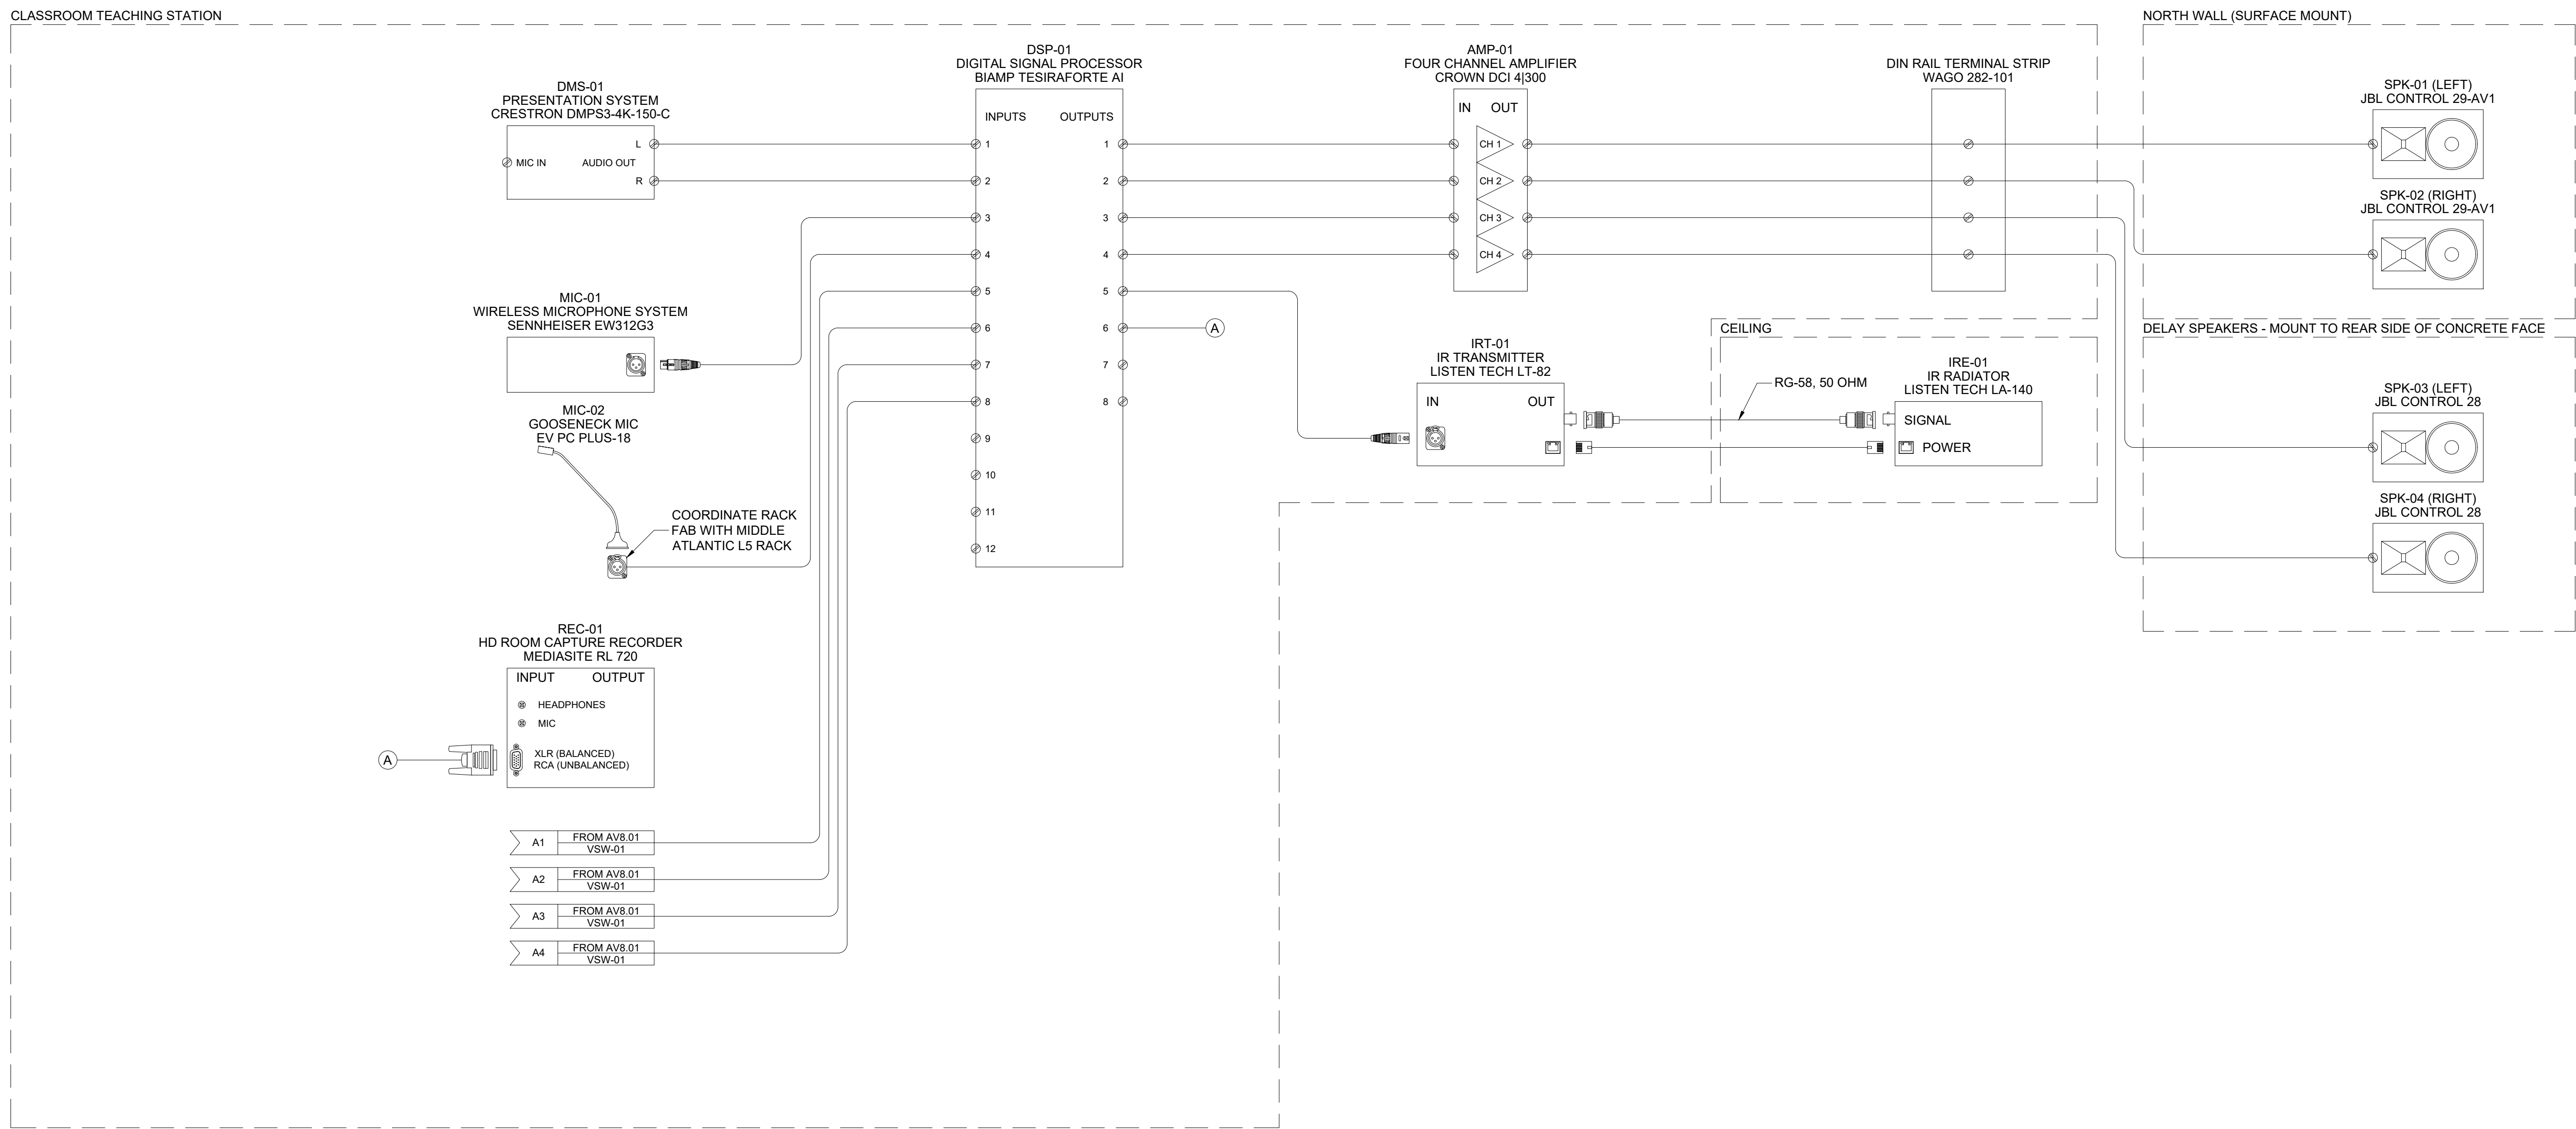

 

THESE DRAWINGS AND SPECIFICATIONS ARE THE PROPERTY OF TATE SNYDER KIMSEY ARCHITECTS AND MAY NOT BE REPRODUCED OR USED FOR ANY PURPOSE WITHOUT THE ARCHITECTS WRITTEN CONSENT. AS INSTRUMENTS OF SERVICE, THESE DOCUMENTS ARE NOT FINAL AND READY FOR USE, AND THEREFORE NOT VALID, UNLESS THEY ARE SEALED, SIGNED AND DATED.

Copyright, Ltd 2015

Consultant



Cohherent Design, Inc. USA
3471 West Oquendo Road
Suite 201
Las Vegas, NV 89118
Phone (702) 757-3000
www.coherentdesign.com



Project

UNLV SCHOOL OF
MEDICINE - INTERIM
SPACE TENANT
IMPROVEMENT

1001 SHADOW LANE,
LAS VEGAS, NEVADA
89106

Job No: 15-051

Owner

UNIVERSITY OF
NEVADA, LAS VEGAS

BID SET

REVISIONS		
REV	DATE	DESCRIPTION

Sheet Title

CONTROL SINGLE LINES

Date: 07/13/2016

Sheet No:

AV8.04

