

SAM BOYD STADIUM

TURF REPLACEMENT & EXPANSION



UNIVERSITY OF NEVADA, LAS VEGAS

CONCEPT DRAWINGS

MARCH 10, 2015

tsk

709 Valle Verde Court
Henderson, NV 89014
phone: 702.456.3000
fax: 702.898.6209
www.tska.com

DRAWING INDEX

#	SHEET NAME	CONCEPTS (3/10/2015)
---	------------	-----------------------

00_COVER SHEET		
0.0	COVER SHEET	●

01_GENERAL		
G-0	INDEX AND GENERAL NOTES	●
G-1	DESIGN NARRATIVES	●
G-2	DESIGN NARRATIVES	●
G-3	DESIGN NARRATIVES	●
G-4	DESIGN NARRATIVES	●
G-5	DESIGN NARRATIVES	●
G-6	DESIGN NARRATIVES	●
G-7	SYNTHETIC TURF SPECIFICATION	●
G-8	SYNTHETIC TURF SPECIFICATION	●
G-9	SYNTHETIC TURF SPECIFICATION	●
G-10	SYNTHETIC TURF SPECIFICATION	●
G-11	SYNTHETIC TURF SPECIFICATION	●
G-12	SYNTHETIC TURF SPECIFICATION	●

02_ARCHITECTURAL		
A-0	ARCHITCTURE NOTES	
A-1	FIELD LEVEL DEMOLITION	●
A-2	SEATING LEVEL DEMOLITION	●
A-3	DEMOLITION SECTION & DETAILS	●
A-4	RENOVATION PLAN	●
A-5	RENOVATION SECTION & DETAILS	●
A-6	RENOVATION SECTION & DETAILS	●

#	SHEET NAME	CONCEPTS (3/10/2015)
---	------------	-----------------------

03_STRUCTURAL		
S-1.0	KEYPLAN	●
S-2.0	SECTIONS AND DETAILS	●
S-3.0	SECTIONS AND DETAILS	●
S-4.0	SECTIONS AND DETAILS	●
S-5.0	SECTIONA AND DETAILS	●

04_PLUMBING		
P-1	DEMOLITION PLUMBING PLAN	●
P-2	PLUMBING PLAN	●

05_ELECTRICAL		
E-0	NOTES AND NOTICE	●
E-1	SINGLE LINE DIAGRAM	●
E-2	PANEL SCHEDULE	●
E-3	PANEL SCHEDULE	●
E-4	PANEL SCHEDULE	●
E-5	PANEL SCHEDULE	●
E-6	DEMOLITION POWER PLAN	●
E-7	POWER PLAN	●

NOTE: DRAWINGS ARE CONCEPTUAL IN NATURE AND ARE INTENDED TO CONVEY DESIGN INTENT ONLY. DESIGN/ BUILD TEAM IS RESPONSIBLE FOR ALL ENGINEERING & CALCULATIONS.



709 Valle Verde Court
Henderson, NV 89014
phone: 702.456.3000
fax: 702.898.6209
www.tska.com

SAM BOYD STADIUM TURF
REPLACEMENT & & EXPANSION

INDEX AND GENERAL NOTES

G-0

Date: 2015.03.10

SCALE:

THESE DRAWINGS AND SPECIFICATIONS ARE THE PROPERTY OF TATE SNYDER KIMSEY ARCHITECTS AND MAY NOT BE REPRODUCED OR USED FOR ANY PURPOSE WITHOUT THE ARCHITECTS WRITTEN CONSENT. AS INSTRUMENTS OF SERVICE, THESE DOCUMENTS ARE NOT FINAL AND READY FOR USE, AND THEREFORE NOT VALID, UNLESS THEY ARE SEALED, SIGNED AND DATED.

Project Number: 2015-000.00
UNLV

**SAM BOYD STADIUM
TURF REPLACEMENT
& EXPANSION**


**SECTIONS AND
DETAILS**

Job No: 15-000.00

S4.0

Date: 02/08/2015

SCALE: 3/4"=1'-0"

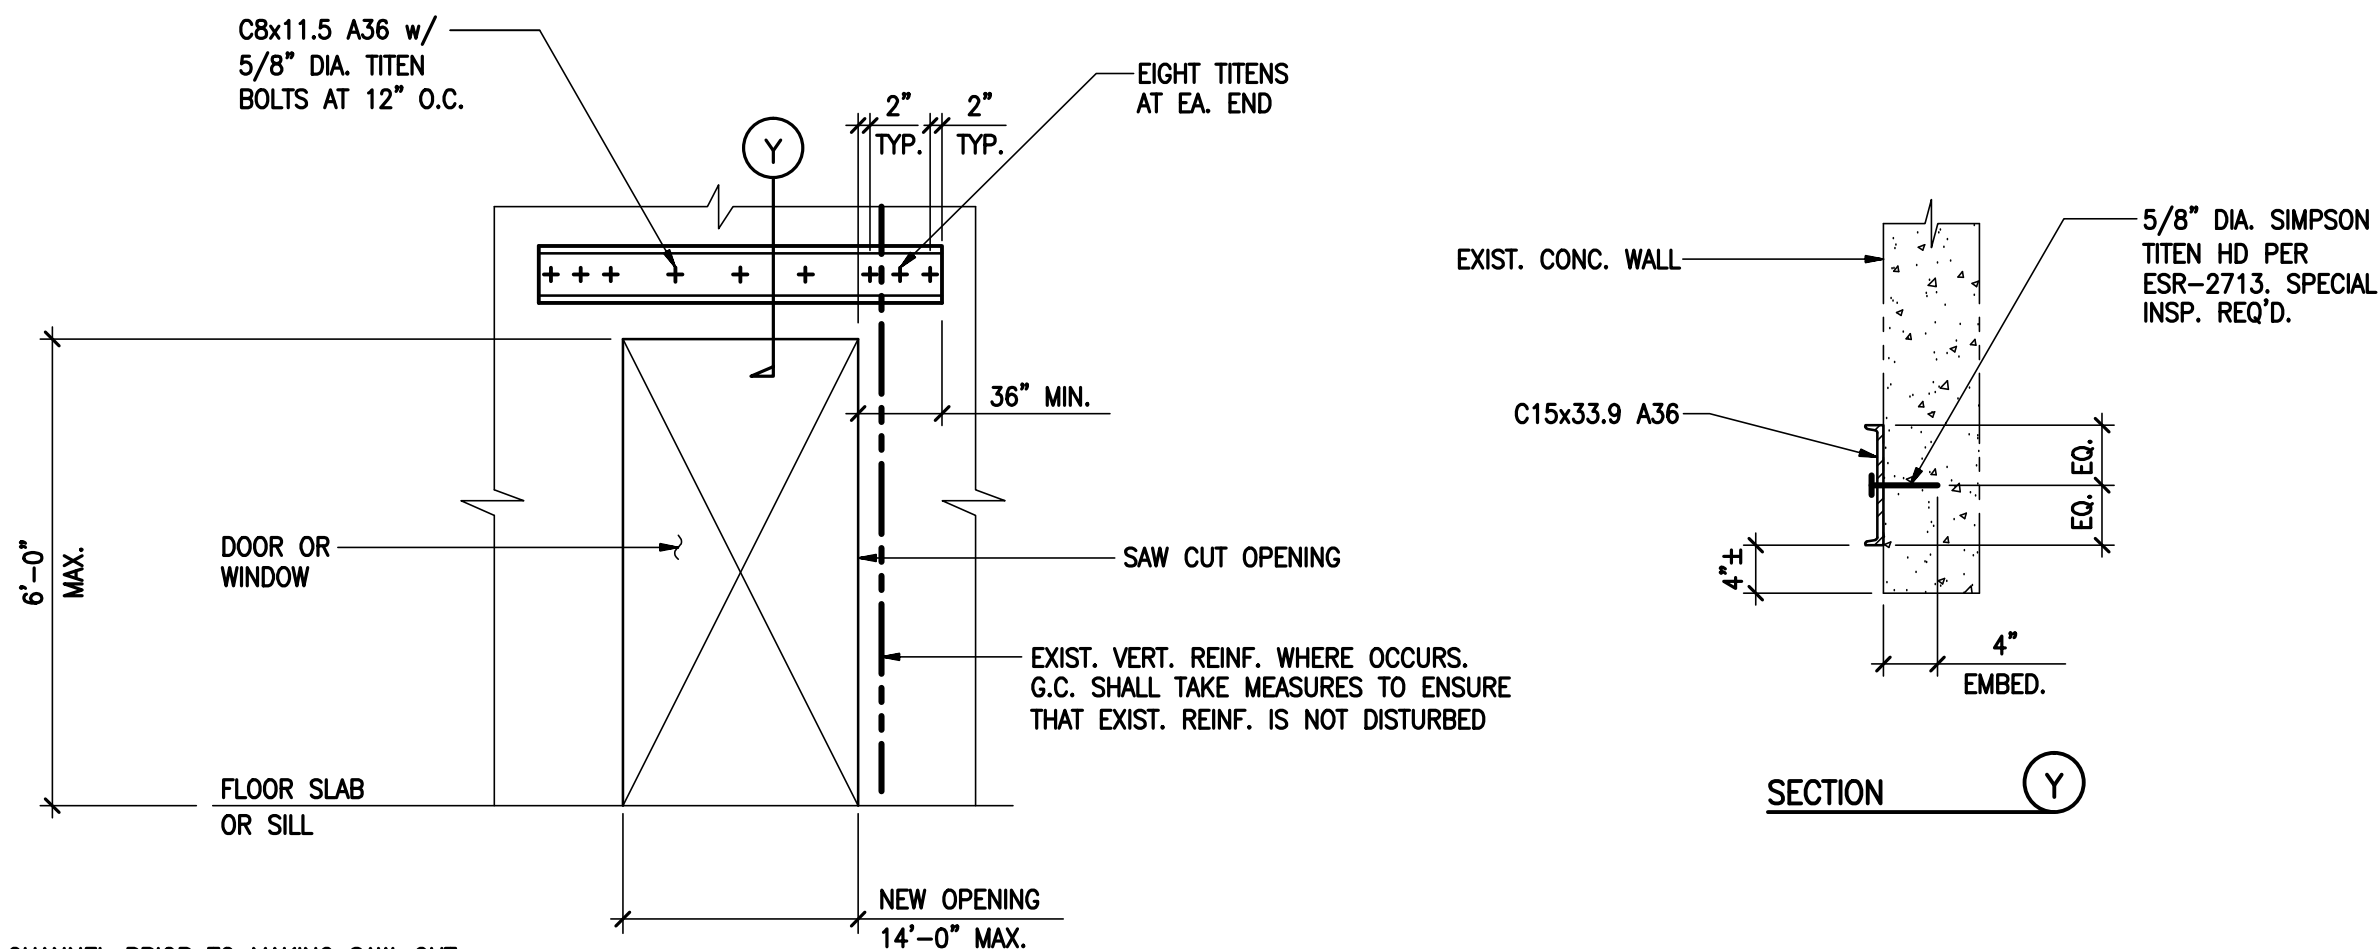


NOTE
1 INSTALL CHANNEL PRIOR TO MAKING SAW-CUT.

OPENING IN CONCRETE WALL

1

F'c = 4500 PSI

709 Valle Verde Court
Henderson, NV 89014
phone: 702.456.3000
fax: 702.898.6209
www.tska.com

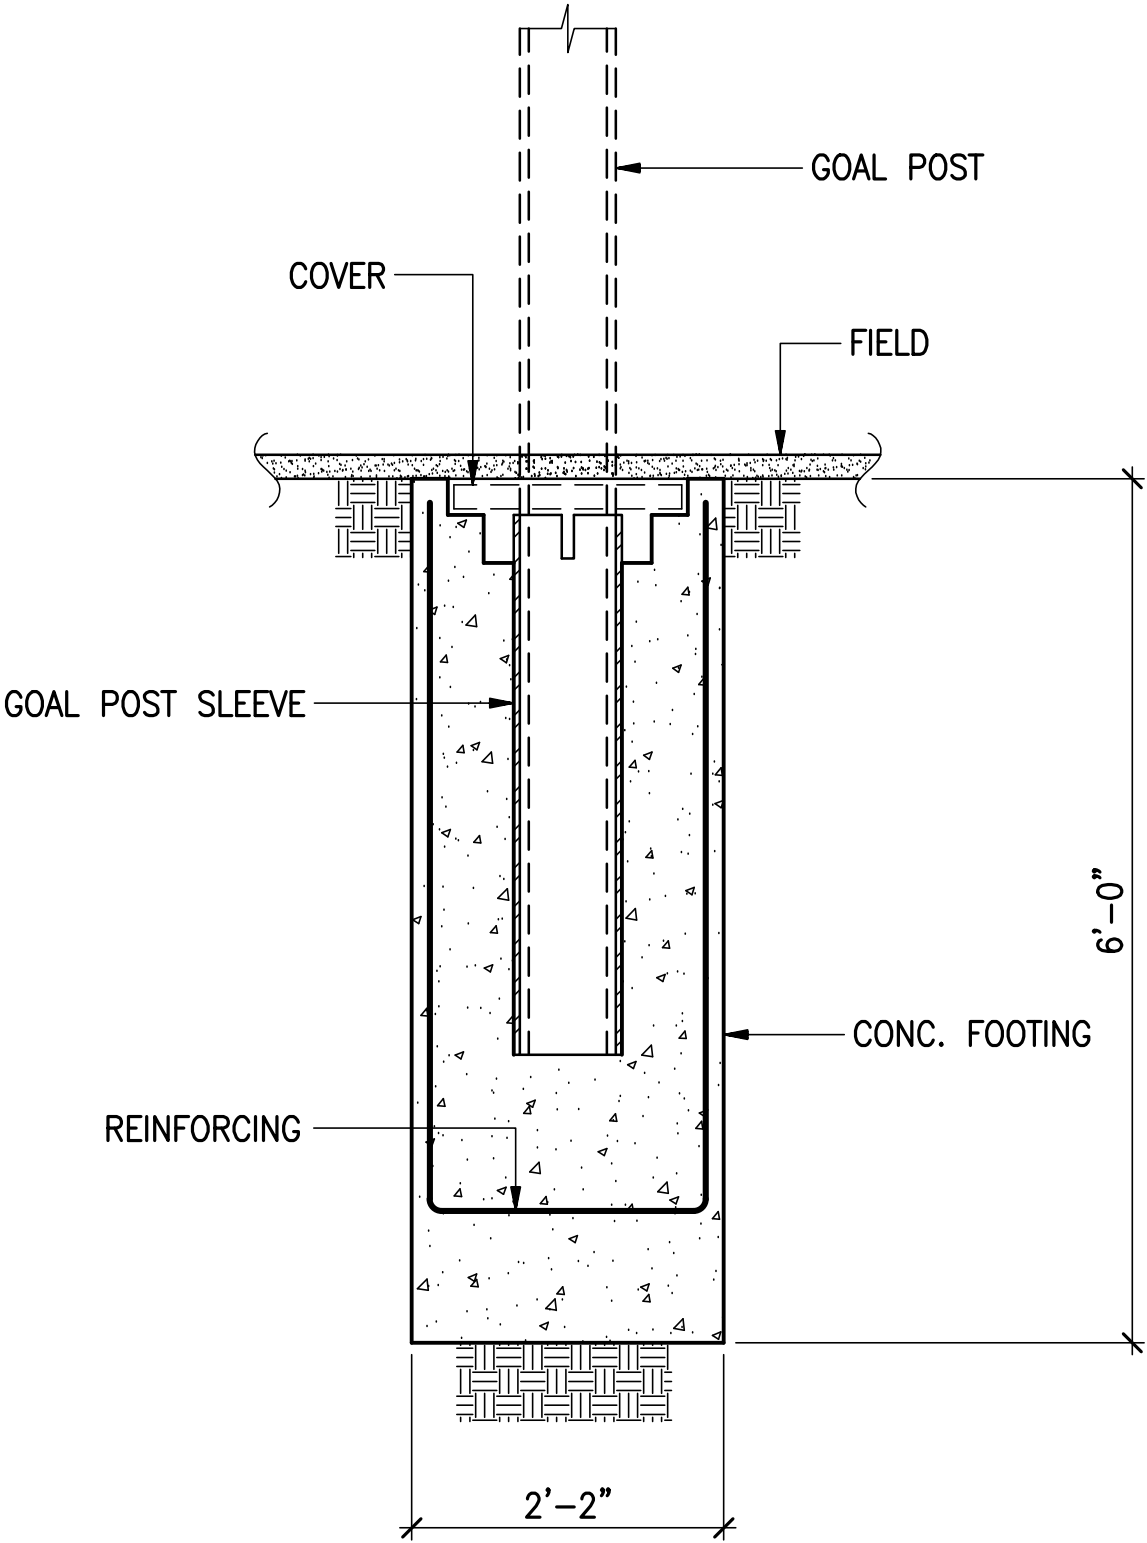

GOAL POST FOOTING DETAIL

3/4"=1'-0"

1

SAM BOYD STADIUM
TURF REPLACEMENT
& EXPANSION

SECTIONS AND
DETAILS

Job No: 15-000.00

THESE DRAWINGS AND SPECIFICATIONS ARE THE PROPERTY OF TATE SNYDER KIMSEY ARCHITECTS
AND MAY NOT BE REPRODUCED OR USED FOR ANY PURPOSE WITHOUT THE ARCHITECTS WRITTEN
CONSENT. AS INSTRUMENTS OF SERVICE, THESE DOCUMENTS ARE NOT FINAL AND READY FOR USE,
AND THEREFORE NOT VALID, UNLESS THEY ARE SEALED, SIGNED AND DATED.

S5.0

Date: 02/08/2015

SCALE: 3/4"=1'-0"

