


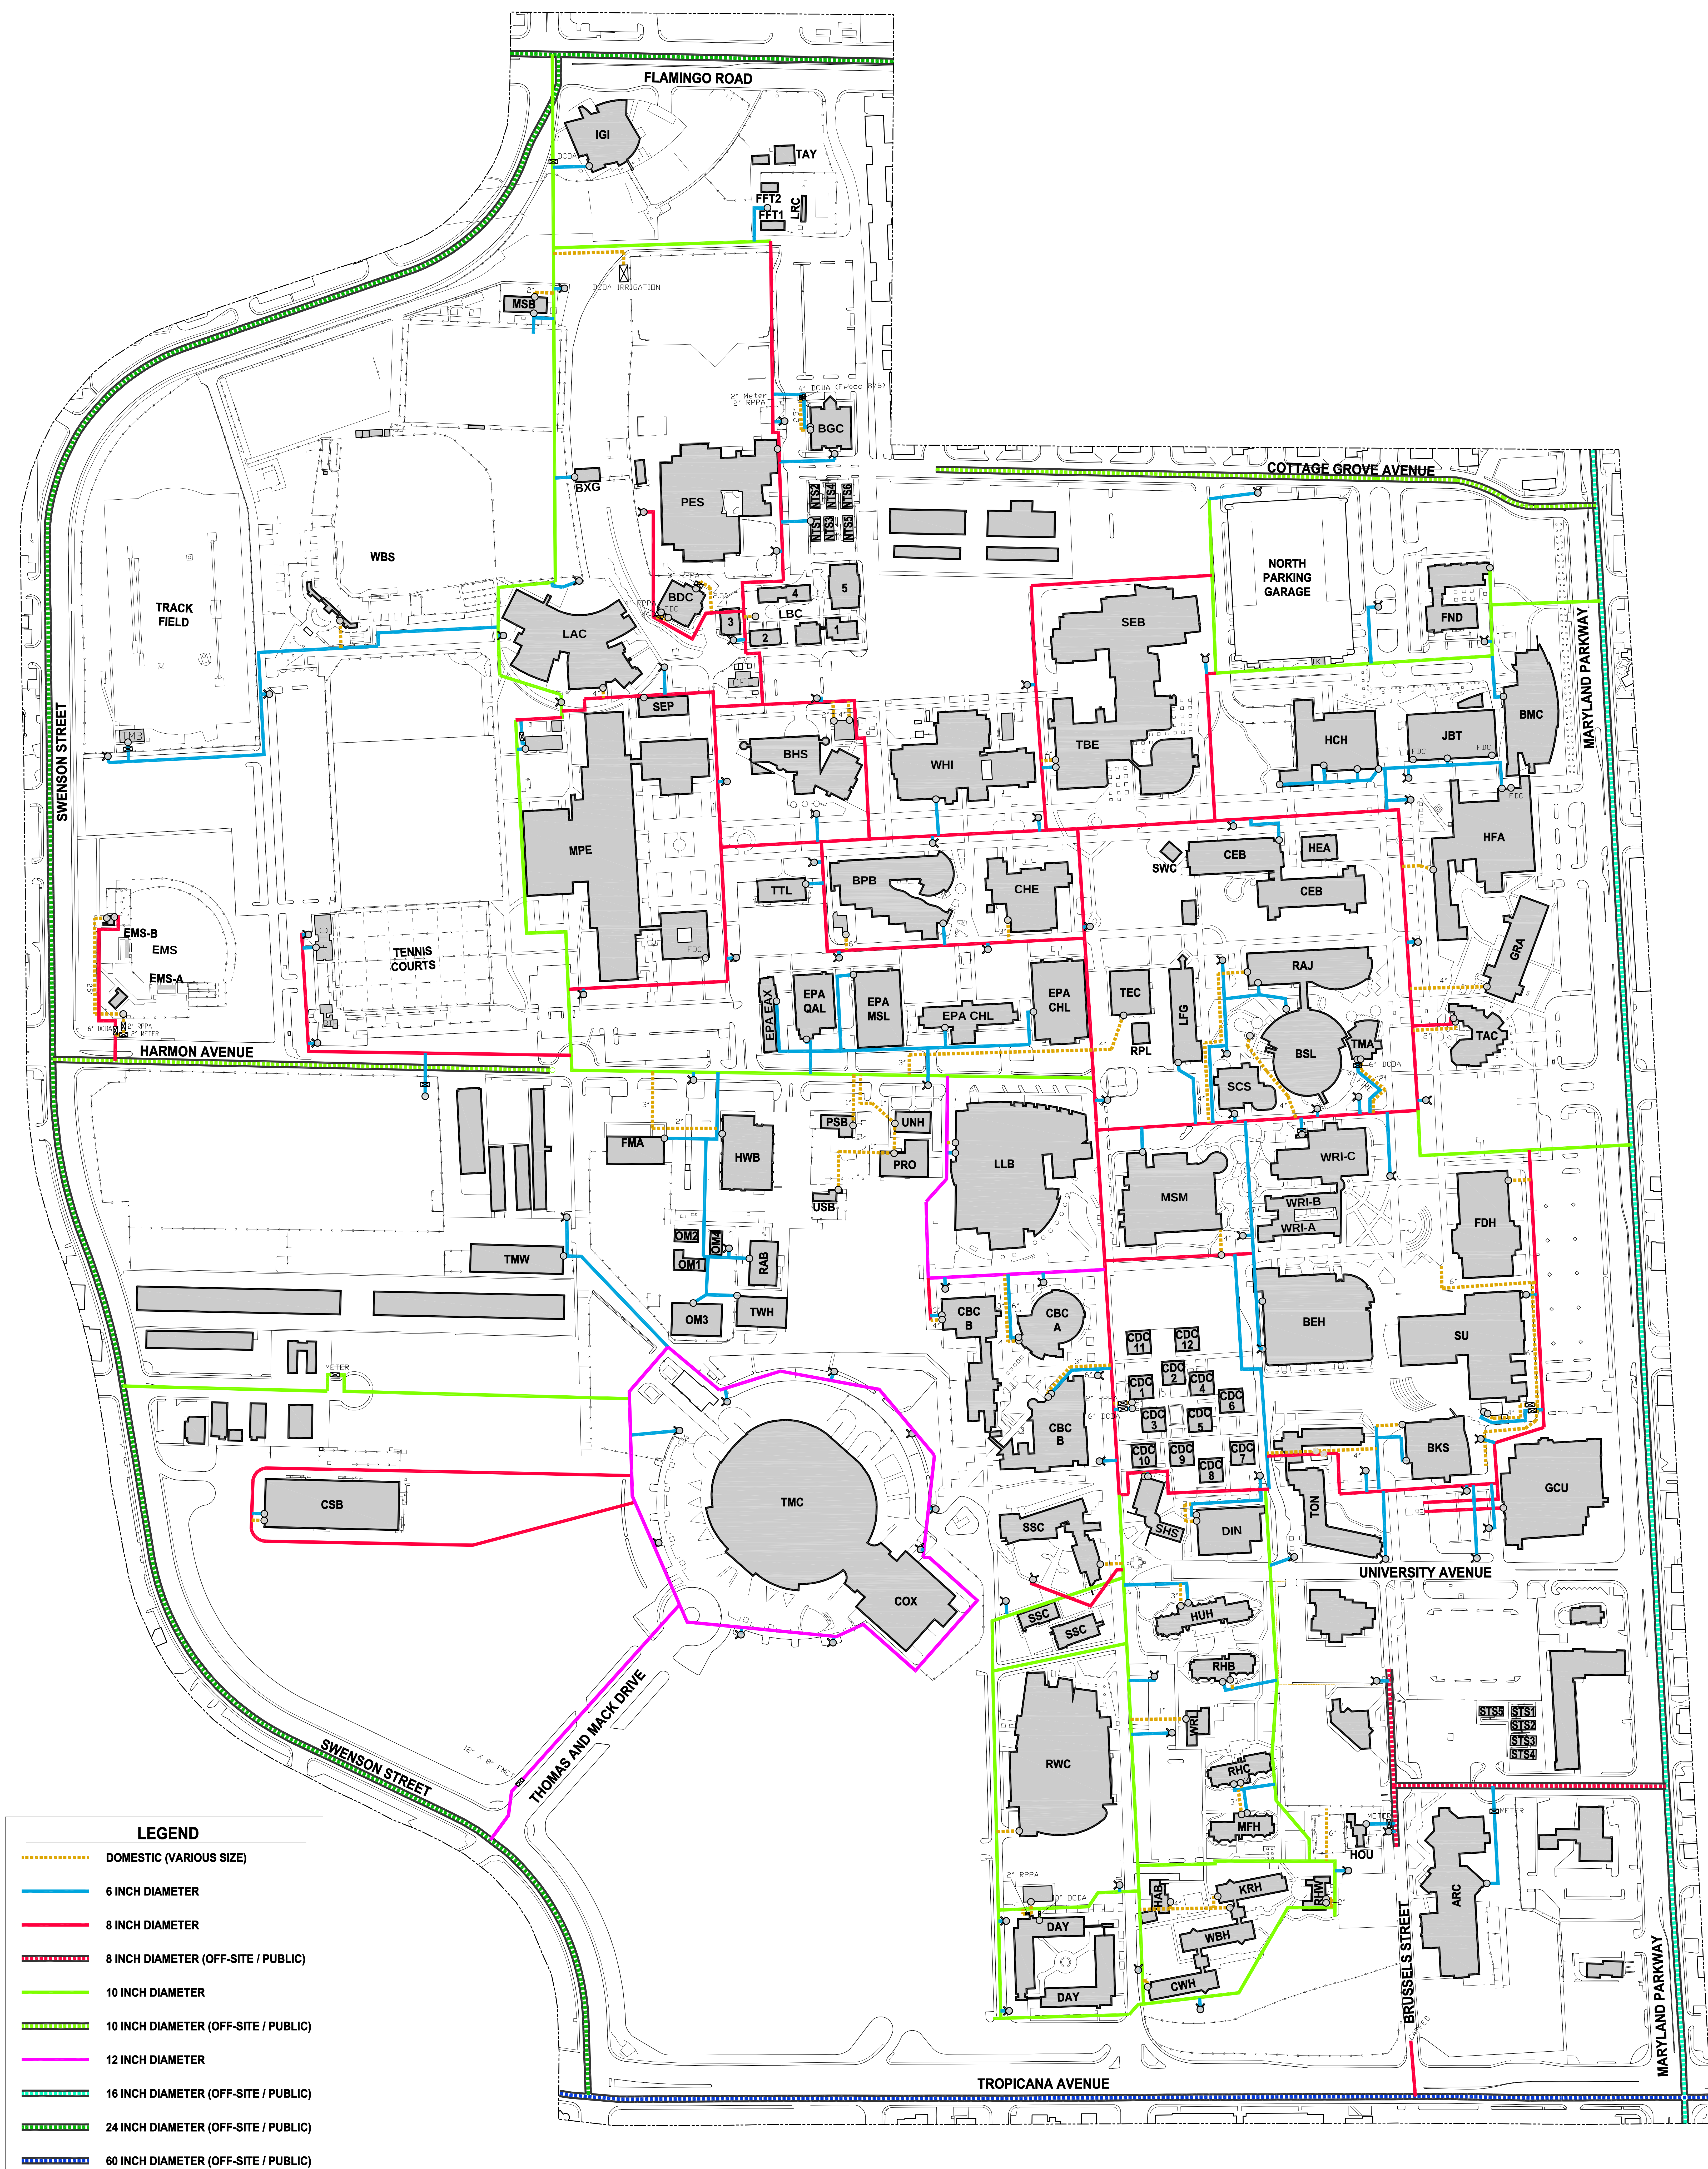

LAS VEGAS, NV										NO.	DESCRIPTION	DATE	BY	APP. DATE	APP.	 SLATER HANIFAN GROUP CONSULTING ENGINEERS & PLANNERS 5740 S. ARVILLE STREET #216, LAS VEGAS, NV 89116 PHONE (702) 284-5300 FAX (702) 284-5399
UNIVERSITY OF NEVADA, LAS VEGAS UNLV WATER SYSTEM REVIEW WATER SYSTEM DIAMETER AND LOCATION EXHIBIT																
DATE	07-01-09	DESIGNED	KMG	CHECKED	NGS	PROJECT NO.	UNLV/0801.001	EX-A	SHEET 1 OF 1							