


PLANT SCHEDULE LABYRINTH 'C'

TREES	BOTANICAL / COMMON NAME	SIZE
	PISTACIA CHINENSIS CHINESE PISTACHE	48" BOX
SHRUBS	BOTANICAL / COMMON NAME	SIZE
	MYRTUS COMMUNIS 'COMPACTA' COMPACT MYRTLE	5 GAL
ACCENTS	BOTANICAL / COMMON NAME	SIZE
	BAILEYA MULTIRADIATA DESERT MARIGOLD	5 GAL
	FESTUCA OVINA 'GLAUCA' BLUE FESCUE	5 GAL
	HESPERALOE PARVIFLORA 'BRAKELIGHTS'™ BRAKELIGHTS RED YUCCA	5 GAL
GROUNDCOVERS	BOTANICAL / COMMON NAME	SIZE
	LANTANA X 'NEW GOLD' NEW GOLD LANTANA	5 GAL

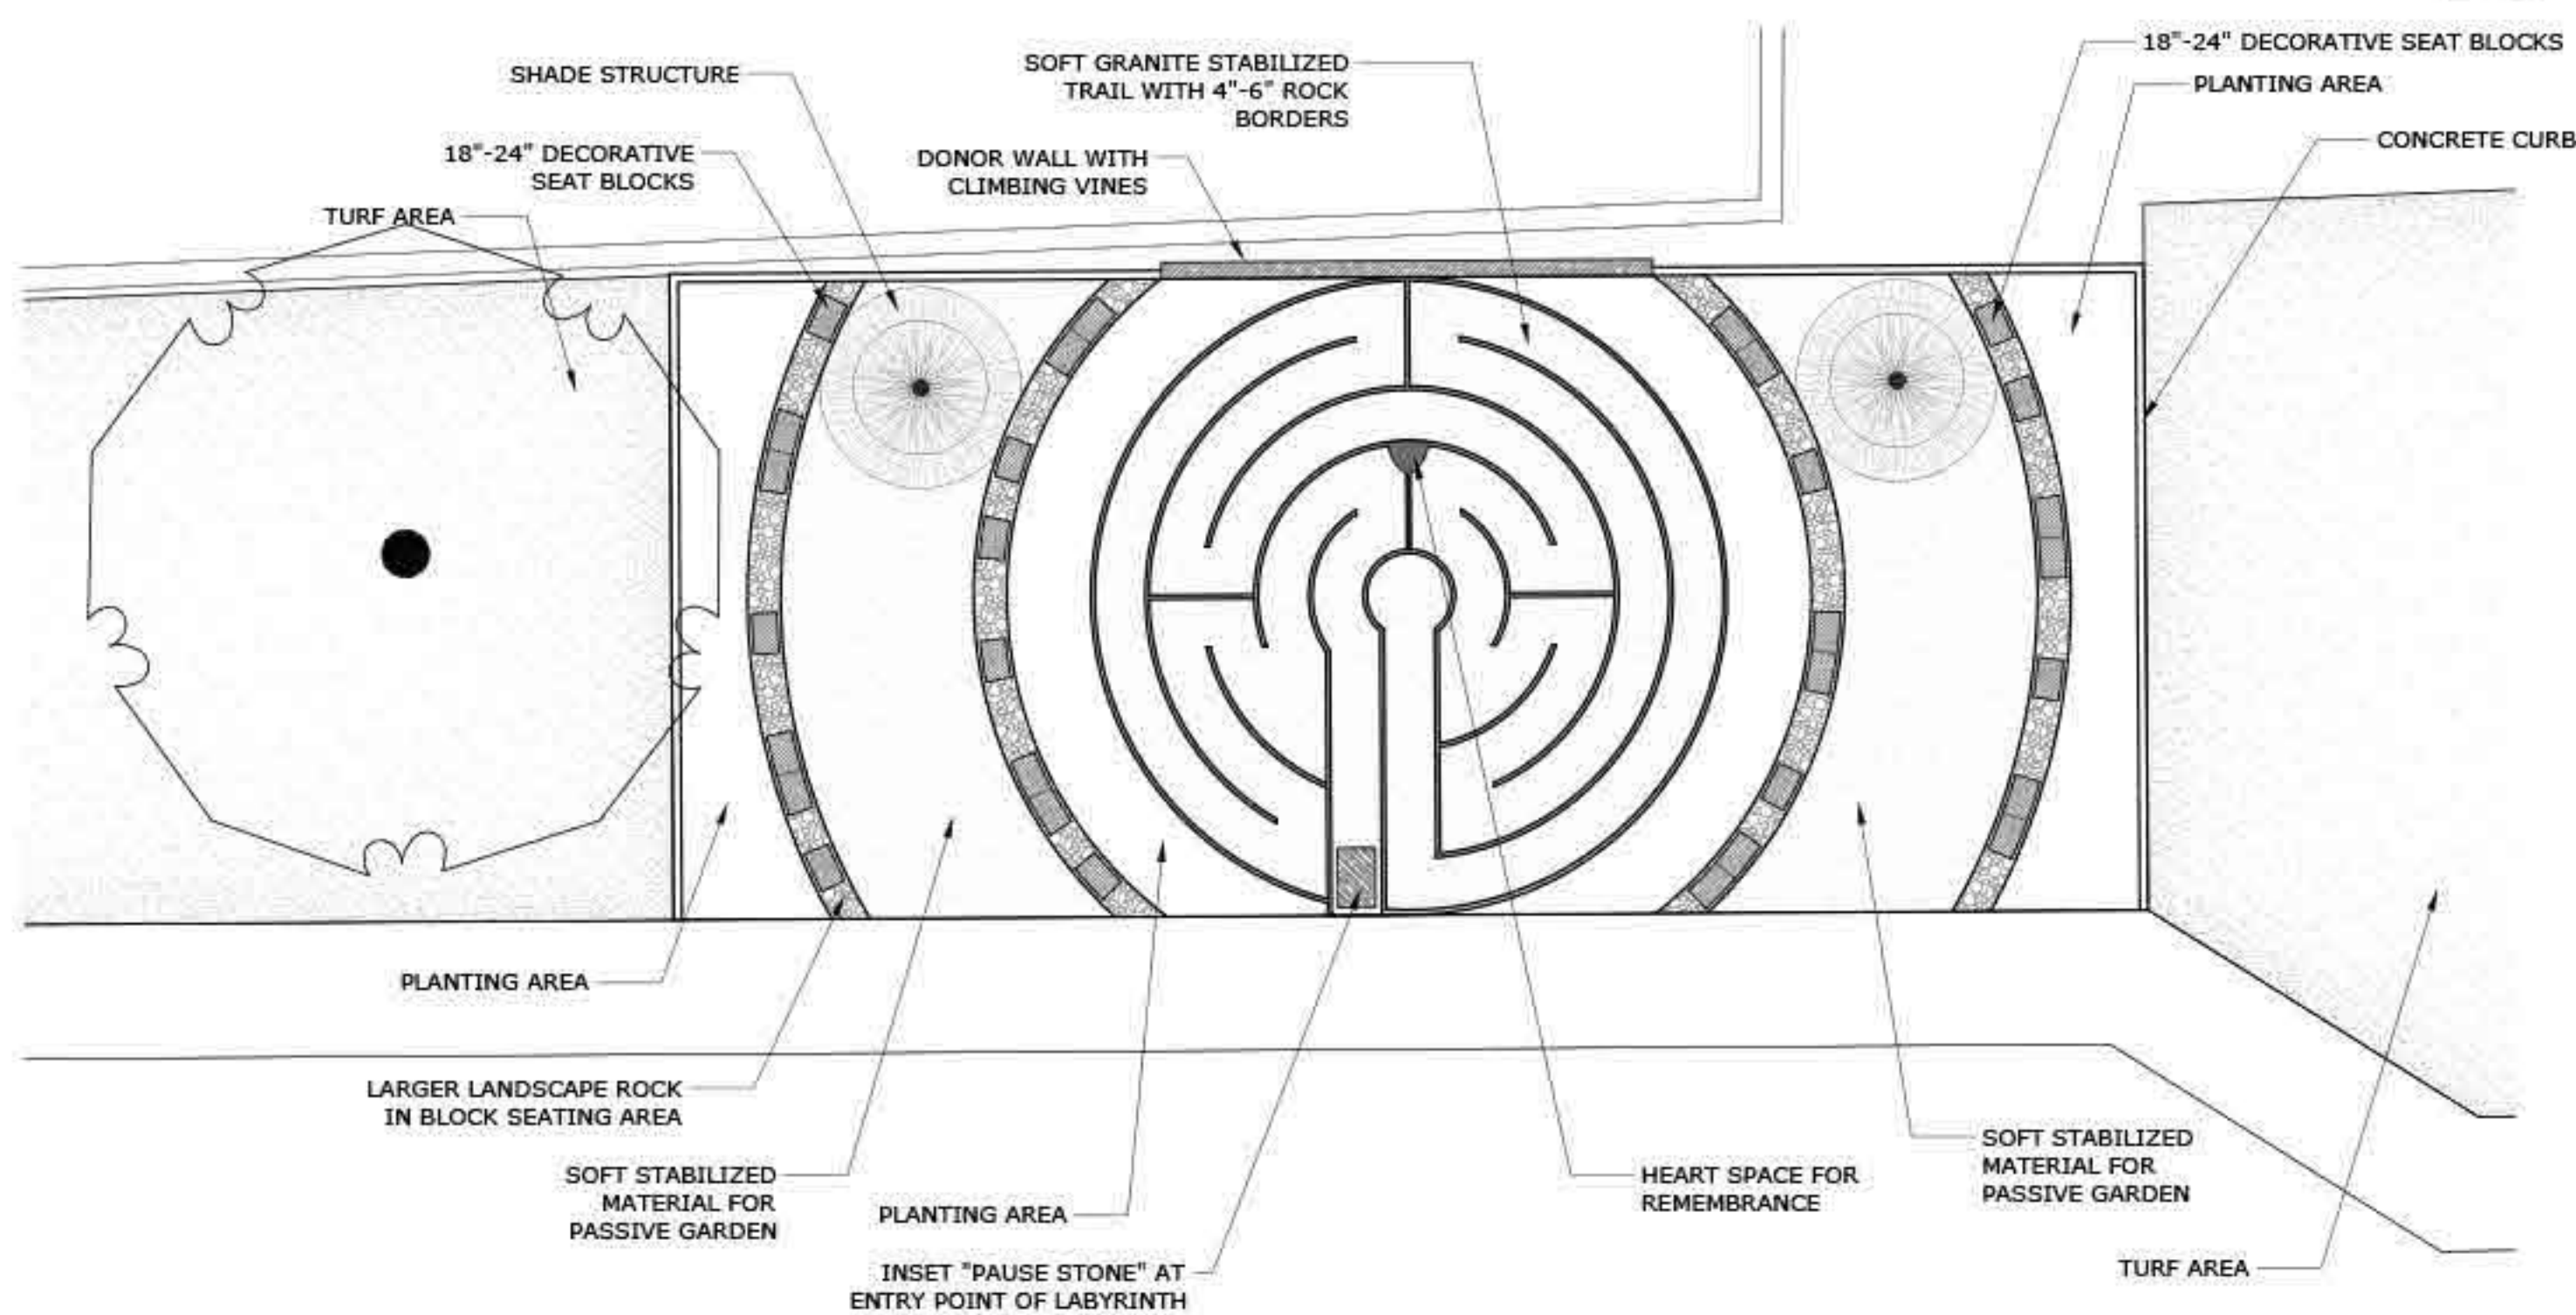

"Key Points"

- Classic Circular Labyrinth
- Spiritual Balance
- Meditation
- Desert Green Space
- Soft Accessible Stabilized Trail
- Rock Separators
- Donor Wall with Vines
- Decorative Rock Colors and Sizes
- Decorative Block Seating
- Classic Shade Structures
- Concept of Infinity
- Rain Garden
- Reflective Gathering Spaces
- Water Efficiency/Sustainability

